


PLAN VIEW

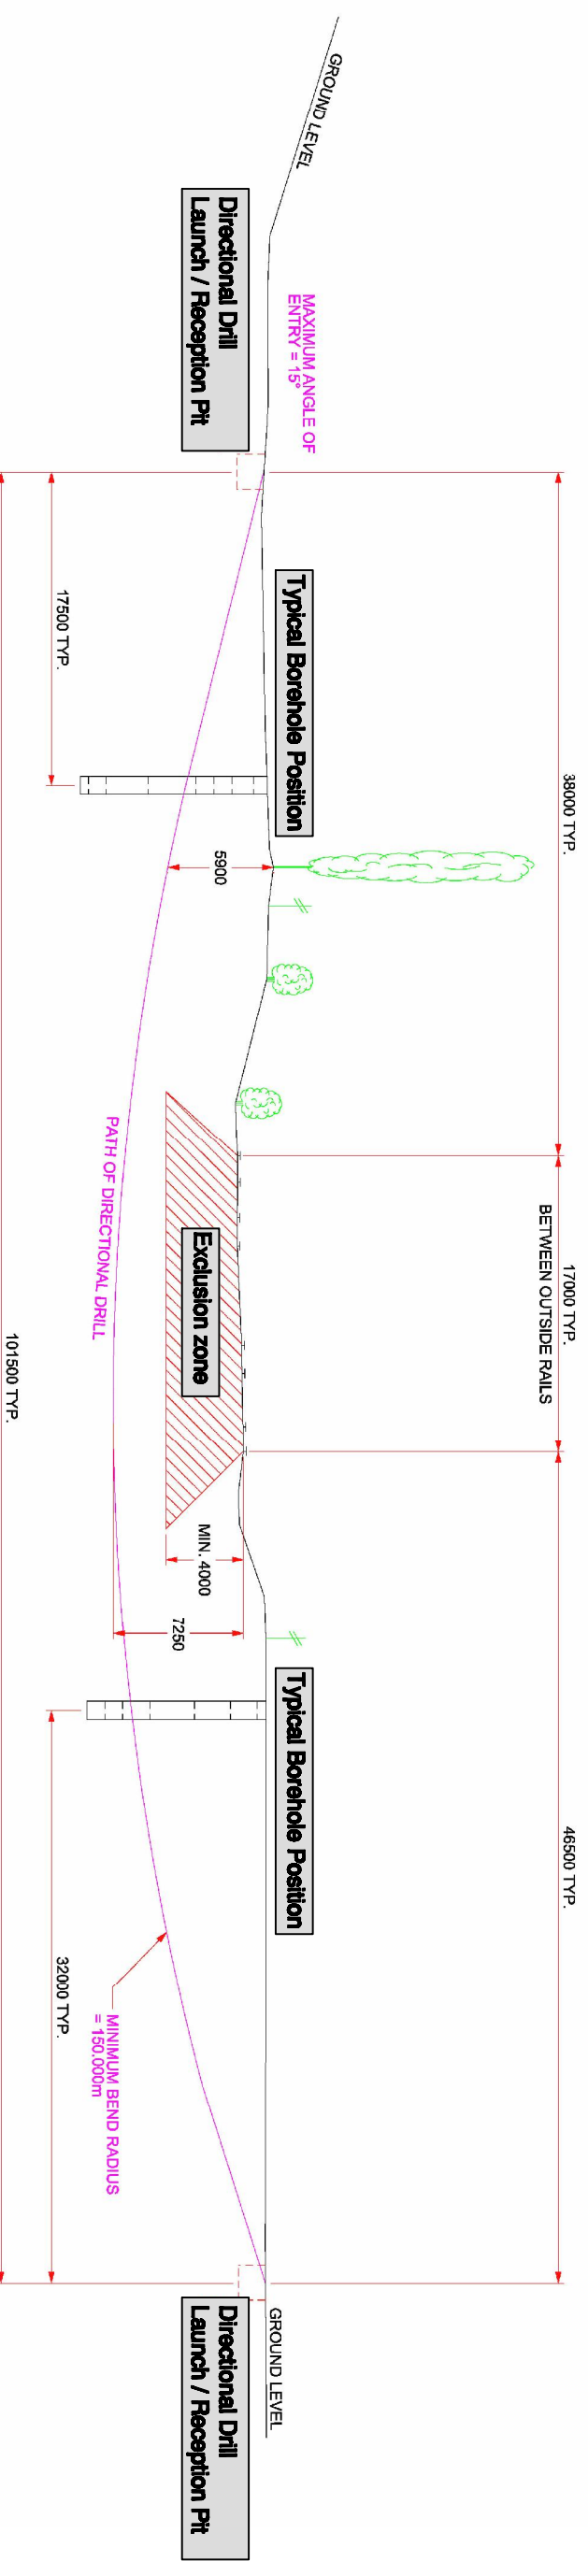

SECTIONAL VIEW

Client			
EIRGRID			
Project			
Mullingar 110 KV Project			
Title			
Typical Directional Drilling Section			
Designed/Drawn:	Checked:	Authorised:	
BOC / LB	PK	KB	
Date: 12.10.10	Date: 12.10.10	Date: 12.10.10	
Drawing No:	Rev:		
2885 Figure 14	A		

ATKINS

Dublin - Tel: 353 - 1 - 690 9000
 Cork - Tel: 353 - 21 - 429 0200
 Galway - Tel: 353 91 758000