

— Indicative Line Route

0 50 100 200 300 400 500
Meters

Ordnance Survey Licence No. EN 0023709-13;
Copyright Ordnance Survey Ireland
Government of Ireland.

Rev	Date	Revision Description	Drn	Pro	Ver	App

COPYRIGHT © ESBI ENGINEERING & FACILITY MANAGEMENT LIMITED.
All rights reserved. No part of this work may be modified or reproduced or copied in any form or by any means - graphics, electronic or mechanical, including photocopying, recording, taping or information-and-retrieval system, or used for any purpose than its designated purpose, without the written permission of ESBI Engineering & Facility Management Ltd.



International
ESBI Energy Innovation

ESBI Engineering Solutions, Stephen Court, 18-21 St. Stephen's Green, Dublin 2, Ireland. Tel: +353 (0)1 703 8000 Fax: +353 (0)1 703 7196
Email: marketing@esbie Web: www.esbie
ESBI Engineering Solutions is a trading name of ESBI Engineering & Facility Management Limited.
Registered Office: as above Registered in Ireland No. 155242

Client



Project

North-South 400 kV
Interconnection Development

Drawing title

Indicative Line Route

Production unit

Planning Unit

Drawn	Produced	Verified	Approved	Approved date
EMcM	EMcM	KC	BD	Sep-12
Client ref.	No. of sheets	Size	Scale	
	1	A3	1 : 10,000	
Drawing number	Sheet	Rev		
PE687-D141-087-001-000				



— Indicative Line Route

0 50 100 200 300 400 500
Meters

Ordnance Survey Licence No. EN 0023709-13;
Copyright Ordnance Survey Ireland
Government of Ireland.

Rev	Date	Revision Description	Drn	Pro	Ver	App

COPYRIGHT © ESBI ENGINEERING & FACILITY MANAGEMENT LIMITED.
All rights reserved. No part of this work may be modified or reproduced or copied in any form or by any means - graphics, electronic or mechanical, including photocopying, recording, taping or information-and-retrieval system, or used for any purpose than its designated purpose, without the written permission of ESBI Engineering & Facility Management Ltd.



ESBI International
ESBI Energy Innovation

ESBI Engineering Solutions, Stephen Court, 18-21 St. Stephen's Green, Dublin 2, Ireland. Tel: +353 (0)1 703 8000 Fax: +353 (0)1 703 7186 Email: marketing@esbie.ie Web: www.esbie.ie ESBI Engineering Solutions is a trading name of ESBI Engineering & Facility Management Limited. Registered Office: as above Registered in Ireland No. 155249

Client



Project

North-South 400 kV Interconnection Development


Drawing title

Indicative Line Route

Production unit

Planning Unit

Drawn	Produced	Verified	Approved	Approved date
EMcM	EMcM	KC	BD	Sep-12
Client ref.	No. of sheets	Size	Scale	
	2	A3	1 : 10,000	
Drawing number	Sheet			Rev
PE687-D141-087-002-000				

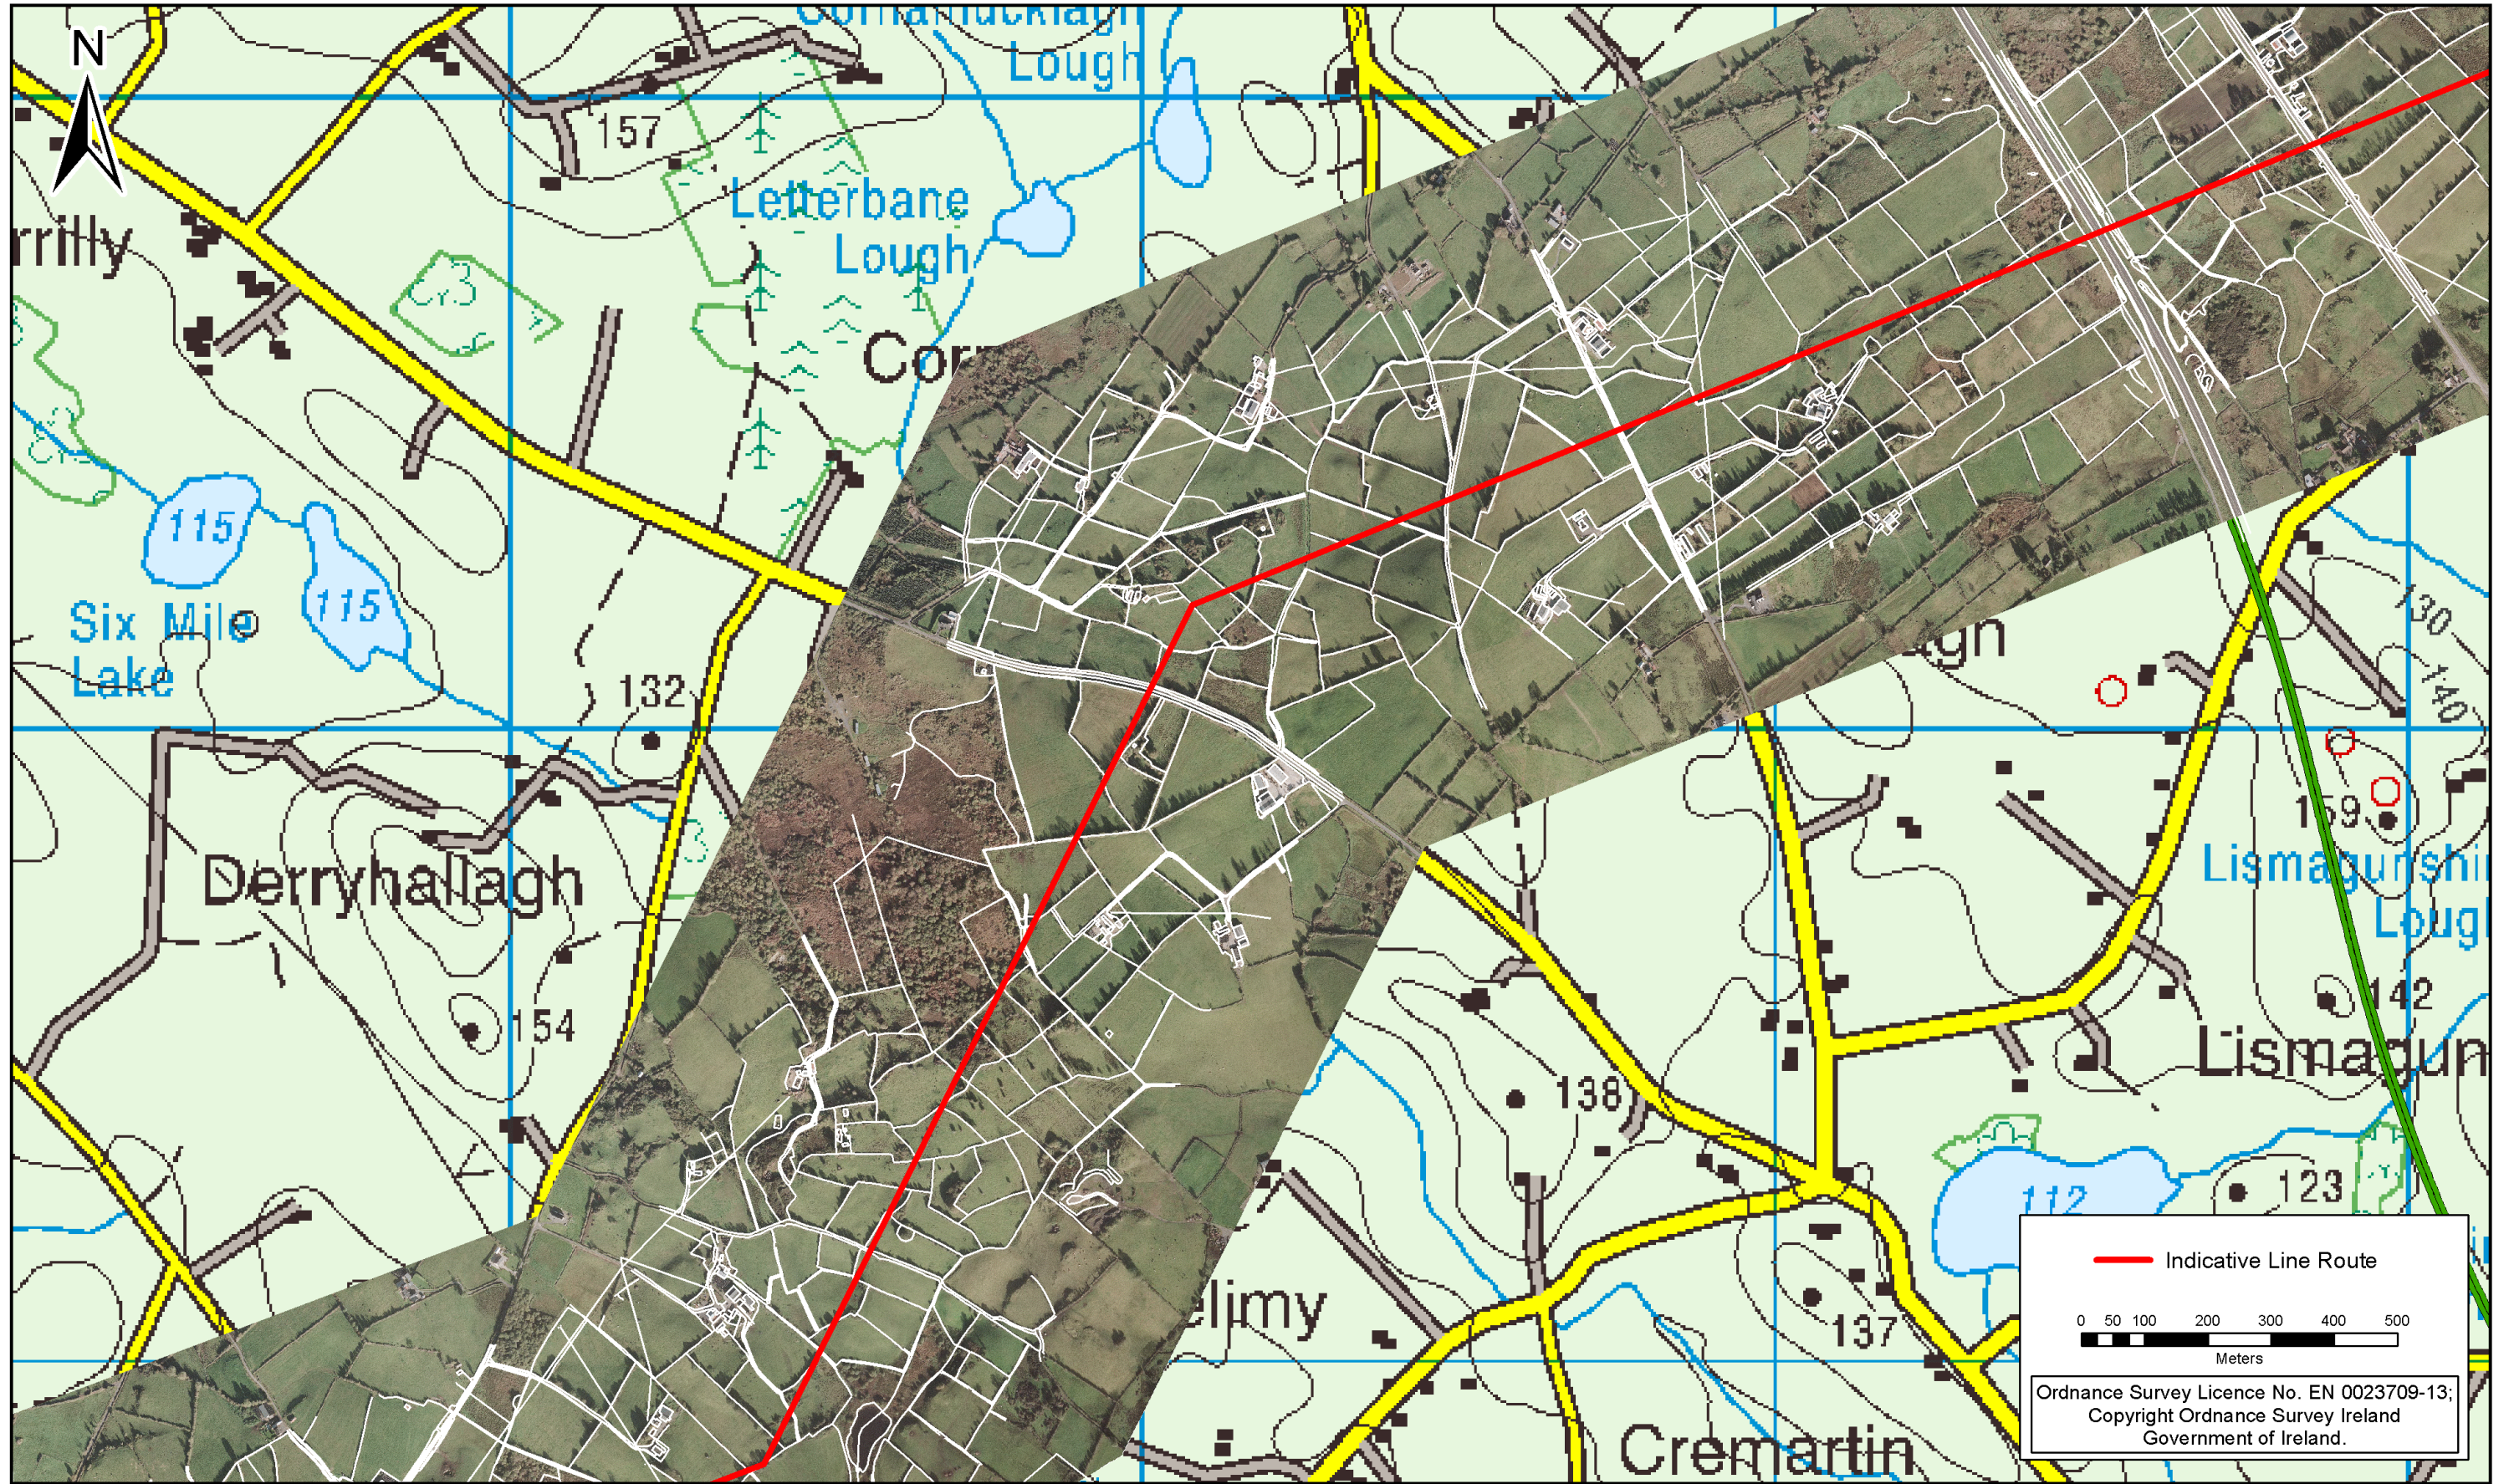

— Indicative Line Route

0 50 100 200 300 400 500
Meters

Ordnance Survey Licence No. EN 0023709-13;
Copyright Ordnance Survey Ireland
Government of Ireland.

Rev	Date	Revision Description	Drn	Pro	Ver	App

COPYRIGHT © ESBI ENGINEERING & FACILITY MANAGEMENT LIMITED.
All rights reserved. No part of this work may be modified or reproduced or copied in any form or by any means - graphics, electronic or mechanical, including photocopying, recording, taping or information-and-retrieval system, or used for any purpose than its designated purpose, without the written permission of ESBI Engineering & Facility Management Ltd.

ESB International
ESBI Energy Innovation

ESBI Engineering Solutions, Stephen Court, 18-21 St. Stephen's Green, Dublin 2, Ireland. Tel: +353 (0)1 703 8000 Fax: +353 (0)1 703 7186 Email: marketing@esbie.ie Web: www.esbie.ie
ESBI Engineering Solutions is a trading name of ESBI Engineering & Facility Management Limited. Registered Office: as above Registered in Ireland No. 155249

Client

Project

North-South 400 kV Interconnection Development


Drawing title

Indicative Line Route

Production unit

Planning Unit

Drawn	Produced	Verified	Approved	Approved date
EMcM	EMcM	KC	BD	Sep-12
Client ref.	No. of sheets	Size	Scale	
	3	A3	1 : 10,000	
Drawing number	Sheet			Rev
PE687-D141-087-003-000				

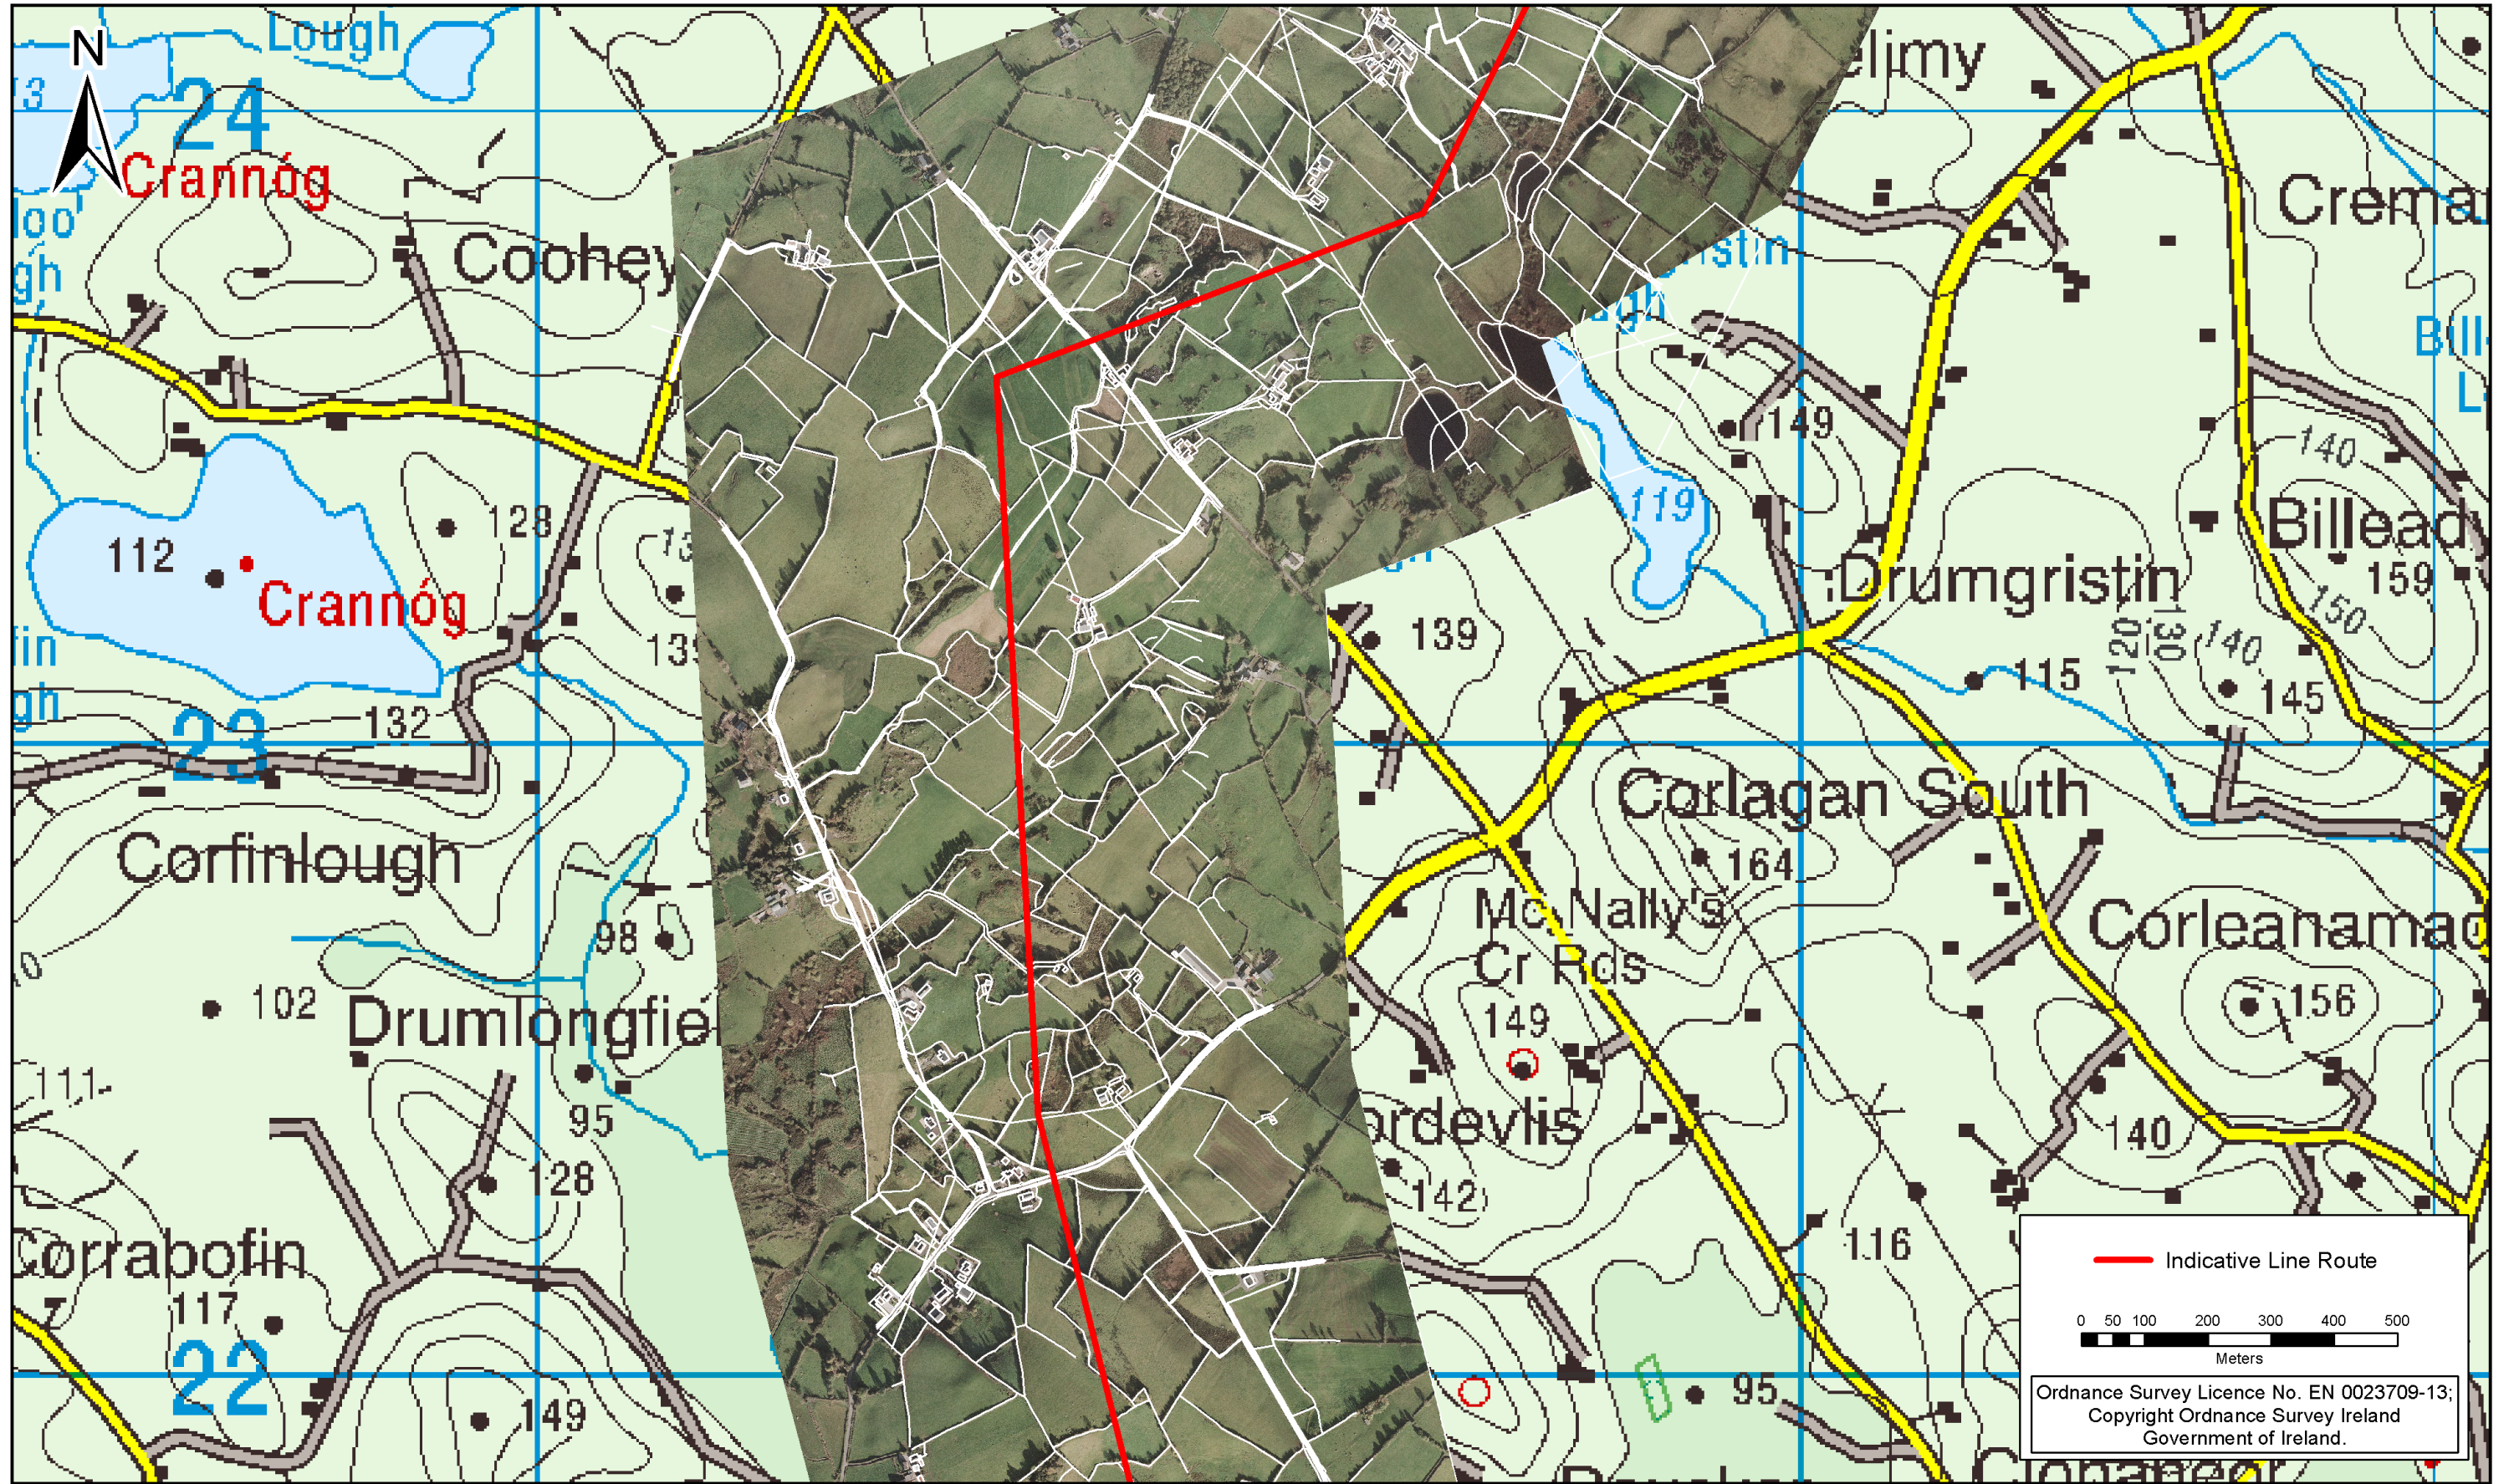

Rev	Date	Revision Description	Drn	Pro	Ver	App

COPYRIGHT © ESBI ENGINEERING & FACILITY MANAGEMENT LIMITED.
All rights reserved. No part of this work may be modified or reproduced or copied in any form or by any means - graphics, electronic or mechanical, including photocopying, recording, taping or information-and-retrieval system, or used for any purpose than its designated purpose, without the written permission of ESBI Engineering & Facility Management Ltd.



International
ESBI Energy Innovation

ESBI Engineering Solutions, Stephen Court, 18-21 St. Stephen's Green, Dublin 2, Ireland. Tel: +353 (0)1 703 8000 Fax: +353 (0)1 703 7186 Email: marketing@esbie.ie Web: www.esbie.ie
ESBI Engineering Solutions is a trading name of ESBI Engineering & Facility Management Limited. Registered Office: as above Registered in Ireland No. 155249

Client



Project

North-South 400 kV Interconnection Development


Drawing title

Indicative Line Route

Production unit

Planning Unit

Drawn	Produced	Verified	Approved	Approved date
EMcM	EMcM	KC	BD	Sep-12
Client ref.	No. of sheets	Size	Scale	
	4	A3	1 : 10,000	
Drawing number	Sheet			Rev
PE687-D141-087-004-000				

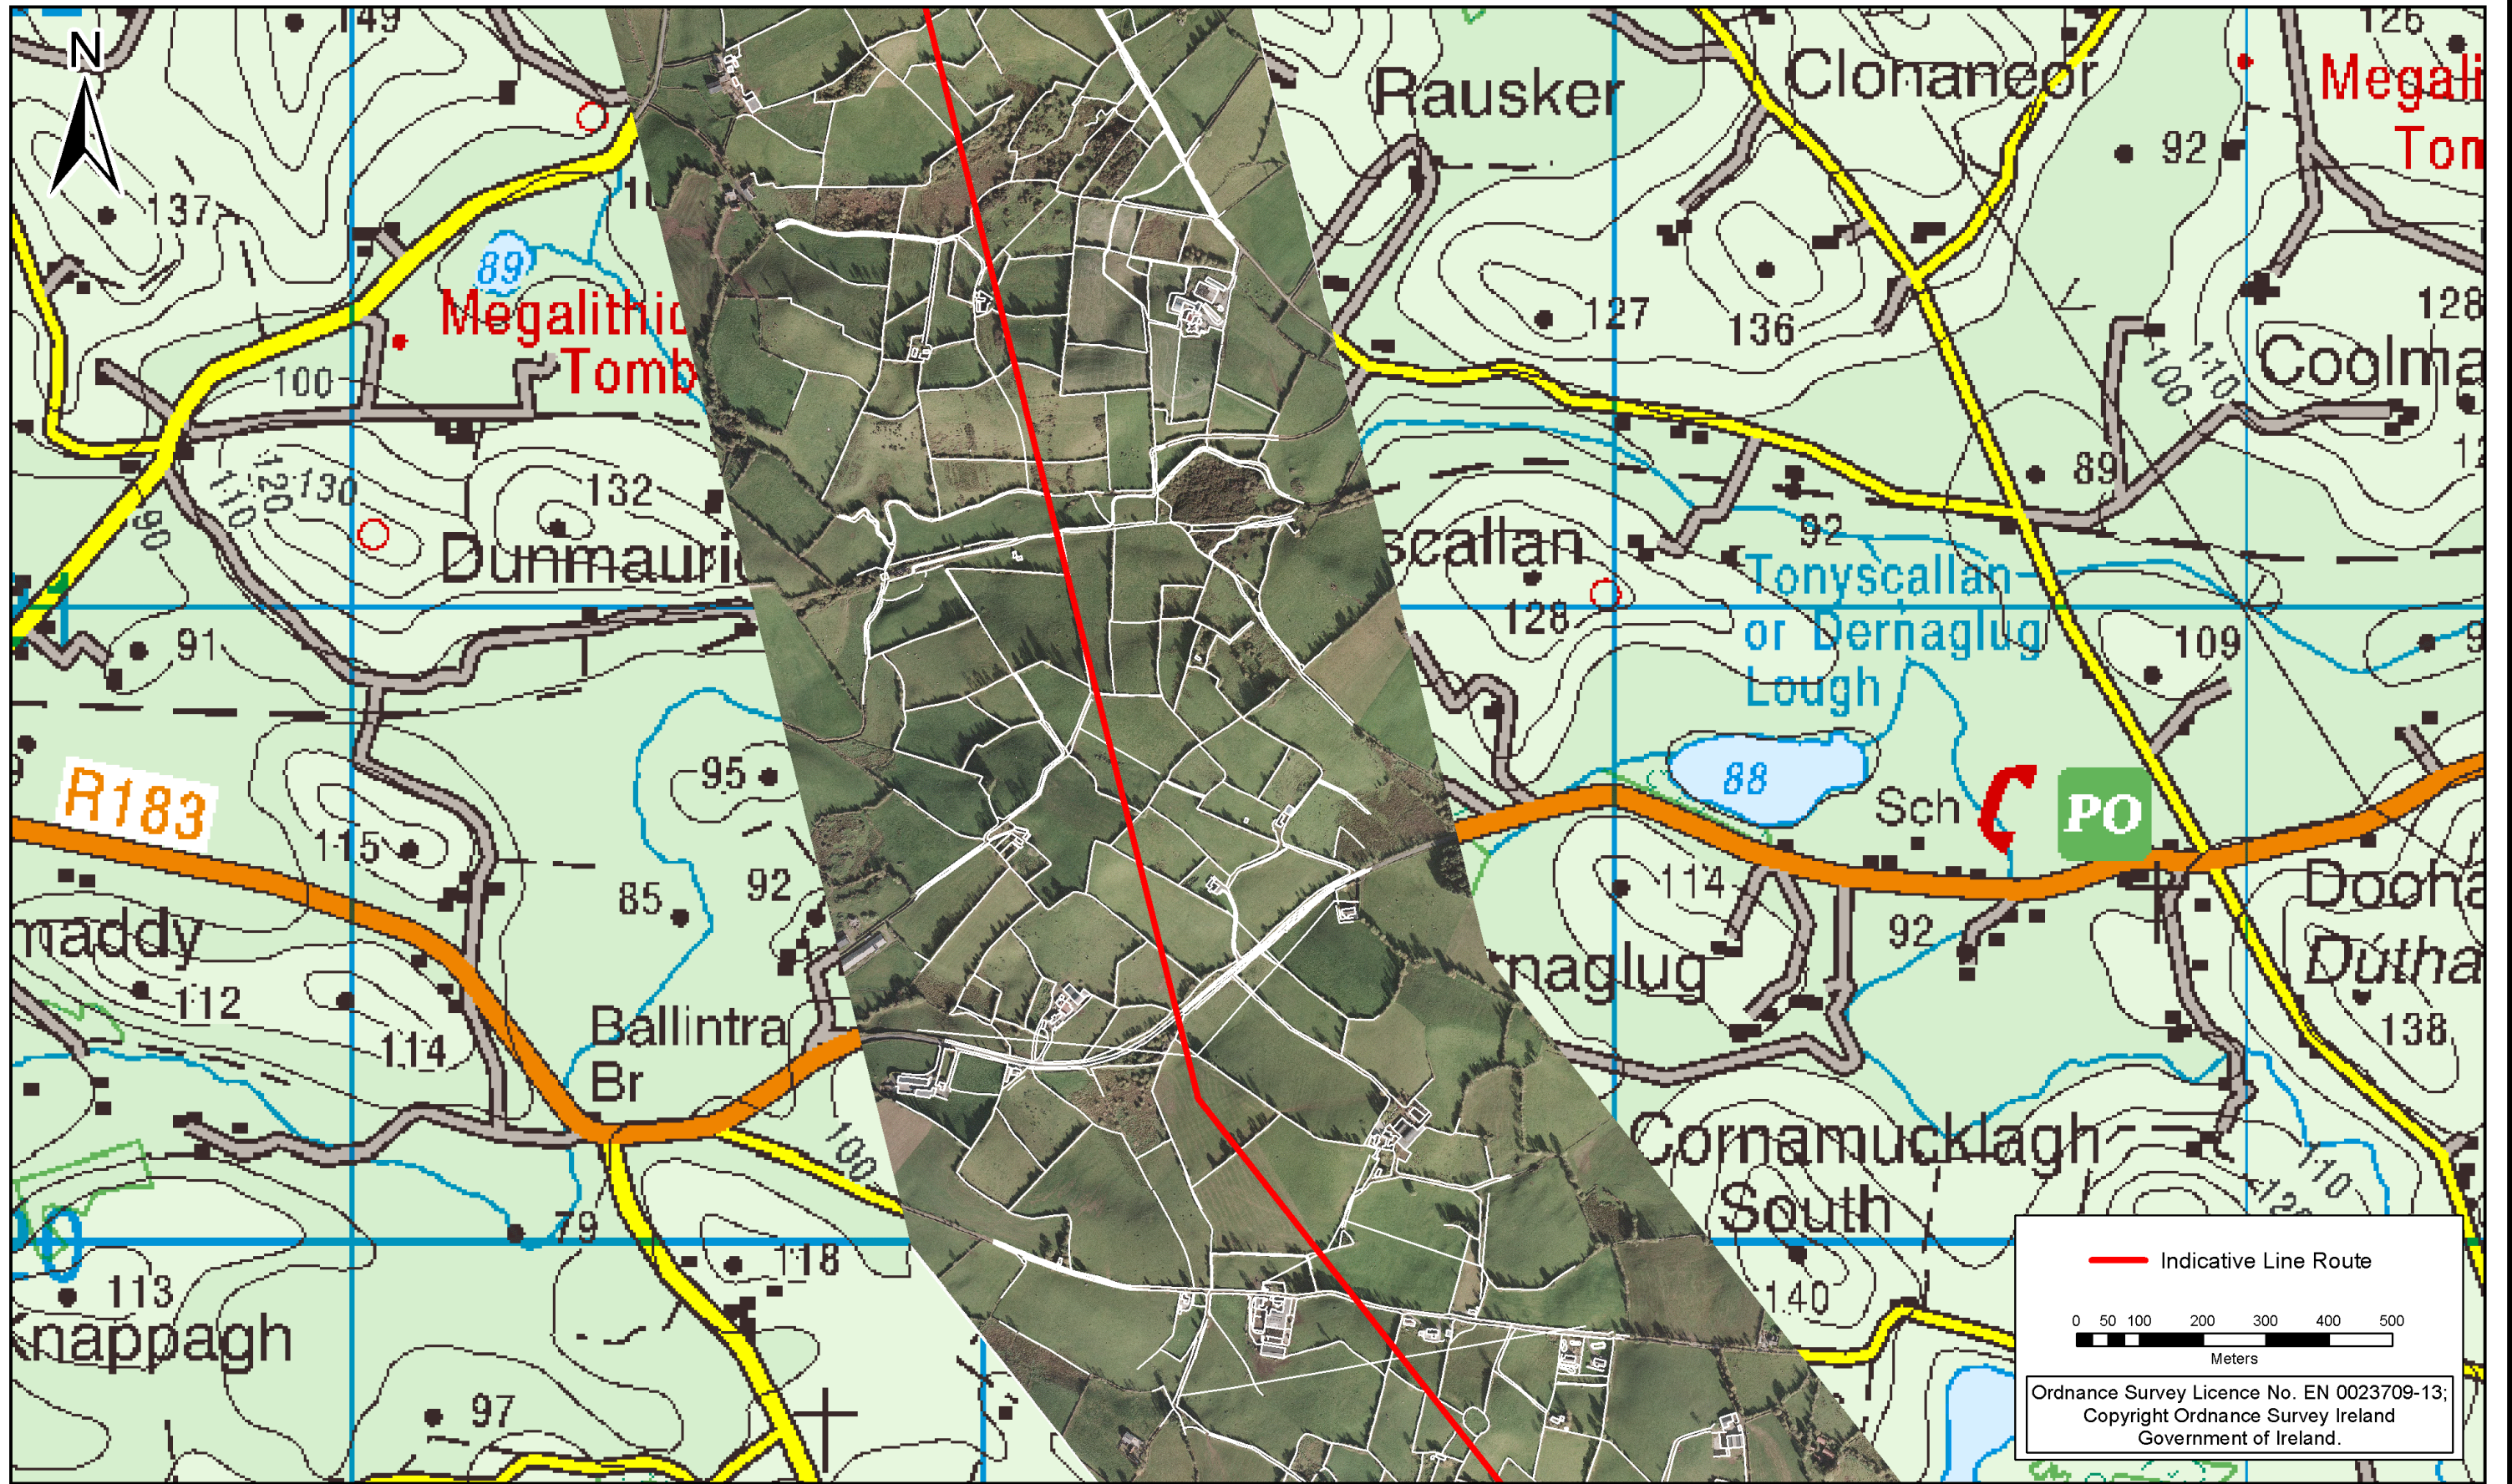

Rev	Date	Revision Description	Drn	Pro	Ver	App

COPYRIGHT © ESBI ENGINEERING & FACILITY MANAGEMENT LIMITED.
All rights reserved. No part of this work may be modified or reproduced or copied in any form or by any means - graphics, electronic or mechanical, including photocopying, recording, taping or information-and-retrieval system, or used for any purpose than its designated purpose, without the written permission of ESBI Engineering & Facility Management Ltd.

ESBI International
ESBI Energy Innovation

ESBI Engineering Solutions, Stephen Court, 18-21 St. Stephen's Green, Dublin 2, Ireland. Tel: +353 (0)1 703 8000 Fax: +353 (0)1 703 7186 Email: marketing@esbie.ie Web: www.esbie.ie
ESBI Engineering Solutions is a trading name of ESBI Engineering & Facility Management Limited. Registered Office: as above Registered in Ireland No. 155249

Client

Project

North-South 400 kV Interconnection Development


Drawing title

Indicative Line Route

Production unit

Planning Unit

Drawn	Produced	Verified	Approved	Approved date
EMcM	EMcM	KC	BD	Sep-12
Client ref.		No. of sheets	Size	Scale
		5	A3	1 : 10,000
Drawing number			Sheet	Rev
PE687-D141-087-005-000				

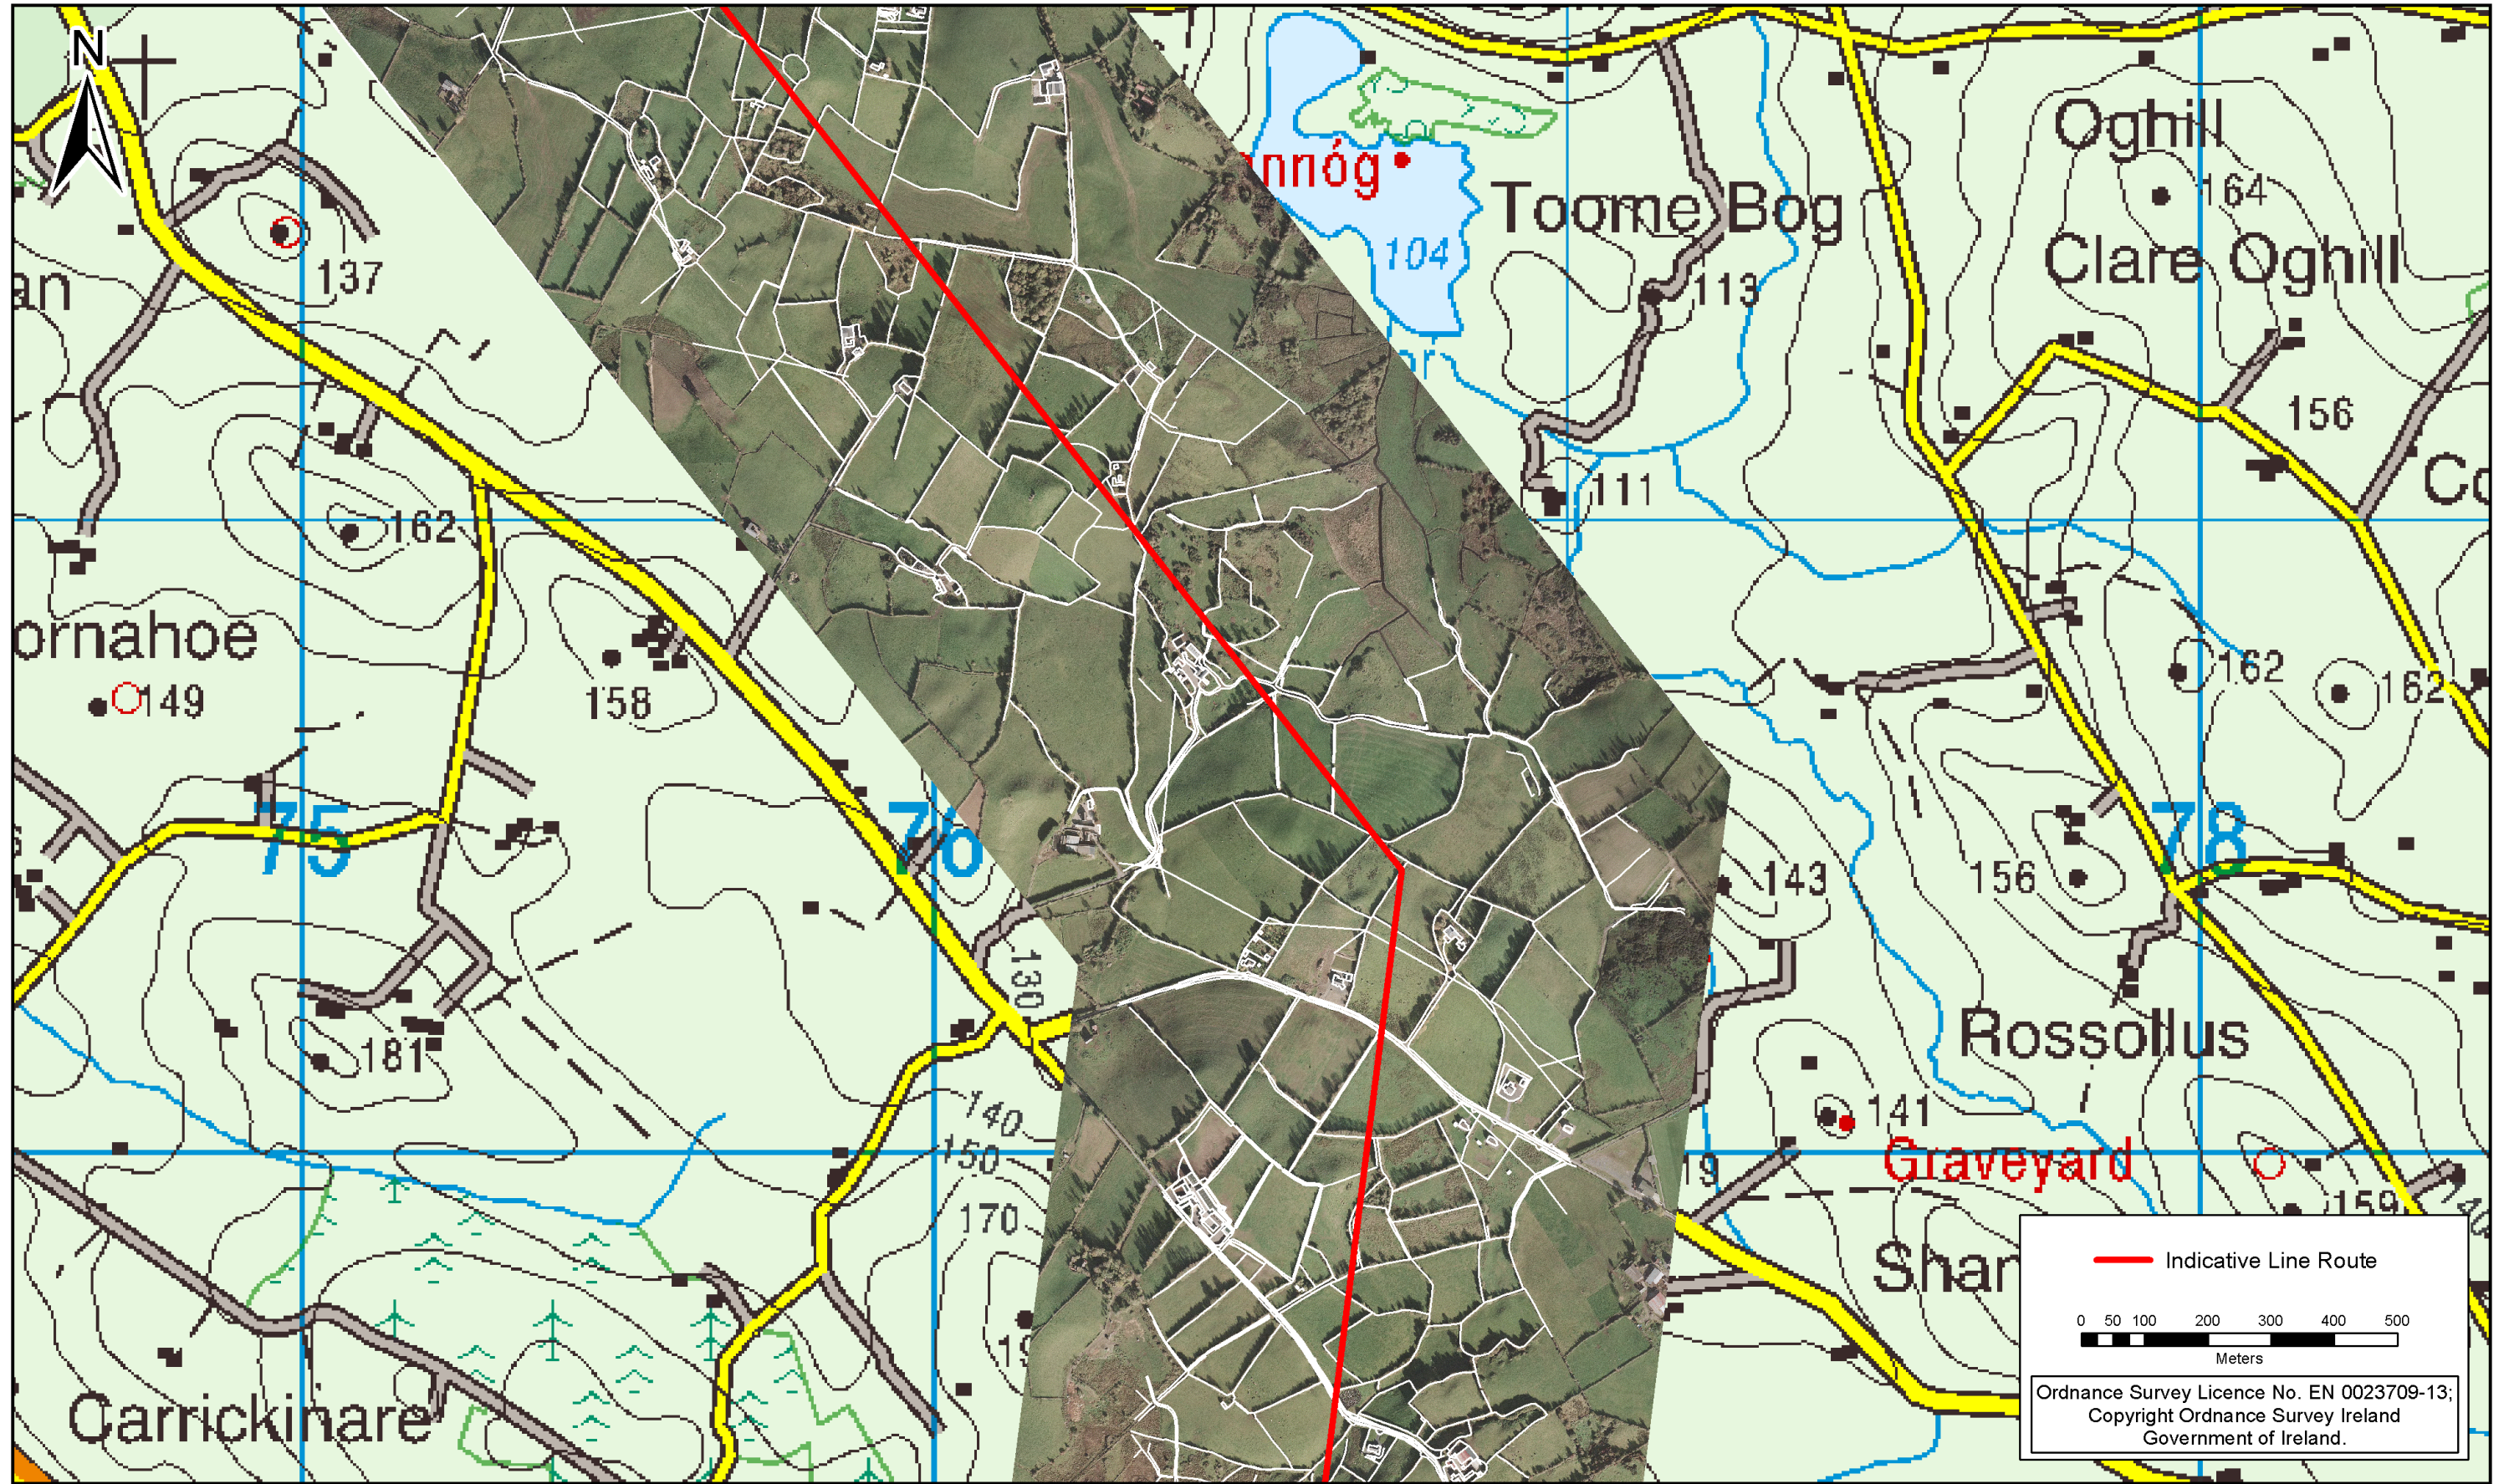

Rev	Date	Revision Description	Drn	Pro	Ver	App

COPYRIGHT © ESBI ENGINEERING & FACILITY MANAGEMENT LIMITED.
 All rights reserved. No part of this work may be modified or reproduced or copied in any form or by any means - graphics, electronic or mechanical, including photocopying, recording, taping or information-and-retrieval system, or used for any purpose than its designated purpose, without the written permission of ESBI Engineering & Facility Management Ltd.



ESBI International
 ESBI Energy Innovation

ESBI Engineering Solutions, Stephen Court, 18-21 St. Stephen's Green, Dublin 2, Ireland. Tel: +353 (0)1 703 8000 Fax: +353 (0)1 703 7186 Email: marketing@esbie.ie Web: www.esbie.ie
 ESBI Engineering Solutions is a trading name of ESBI Engineering & Facility Management Limited. Registered Office: as above Registered in Ireland No. 155249

Client



Project

North-South 400 kV Interconnection Development


Drawing title

Indicative Line Route

Production unit

Planning Unit

Drawn	Produced	Verified	Approved	Approved date
EMcM	EMcM	KC	BD	Sep-12
Client ref.	No. of sheets	Size	Scale	
	6	A3	1 : 10,000	
Drawing number		Sheet Rev		
PE687-D141-087-006-000				

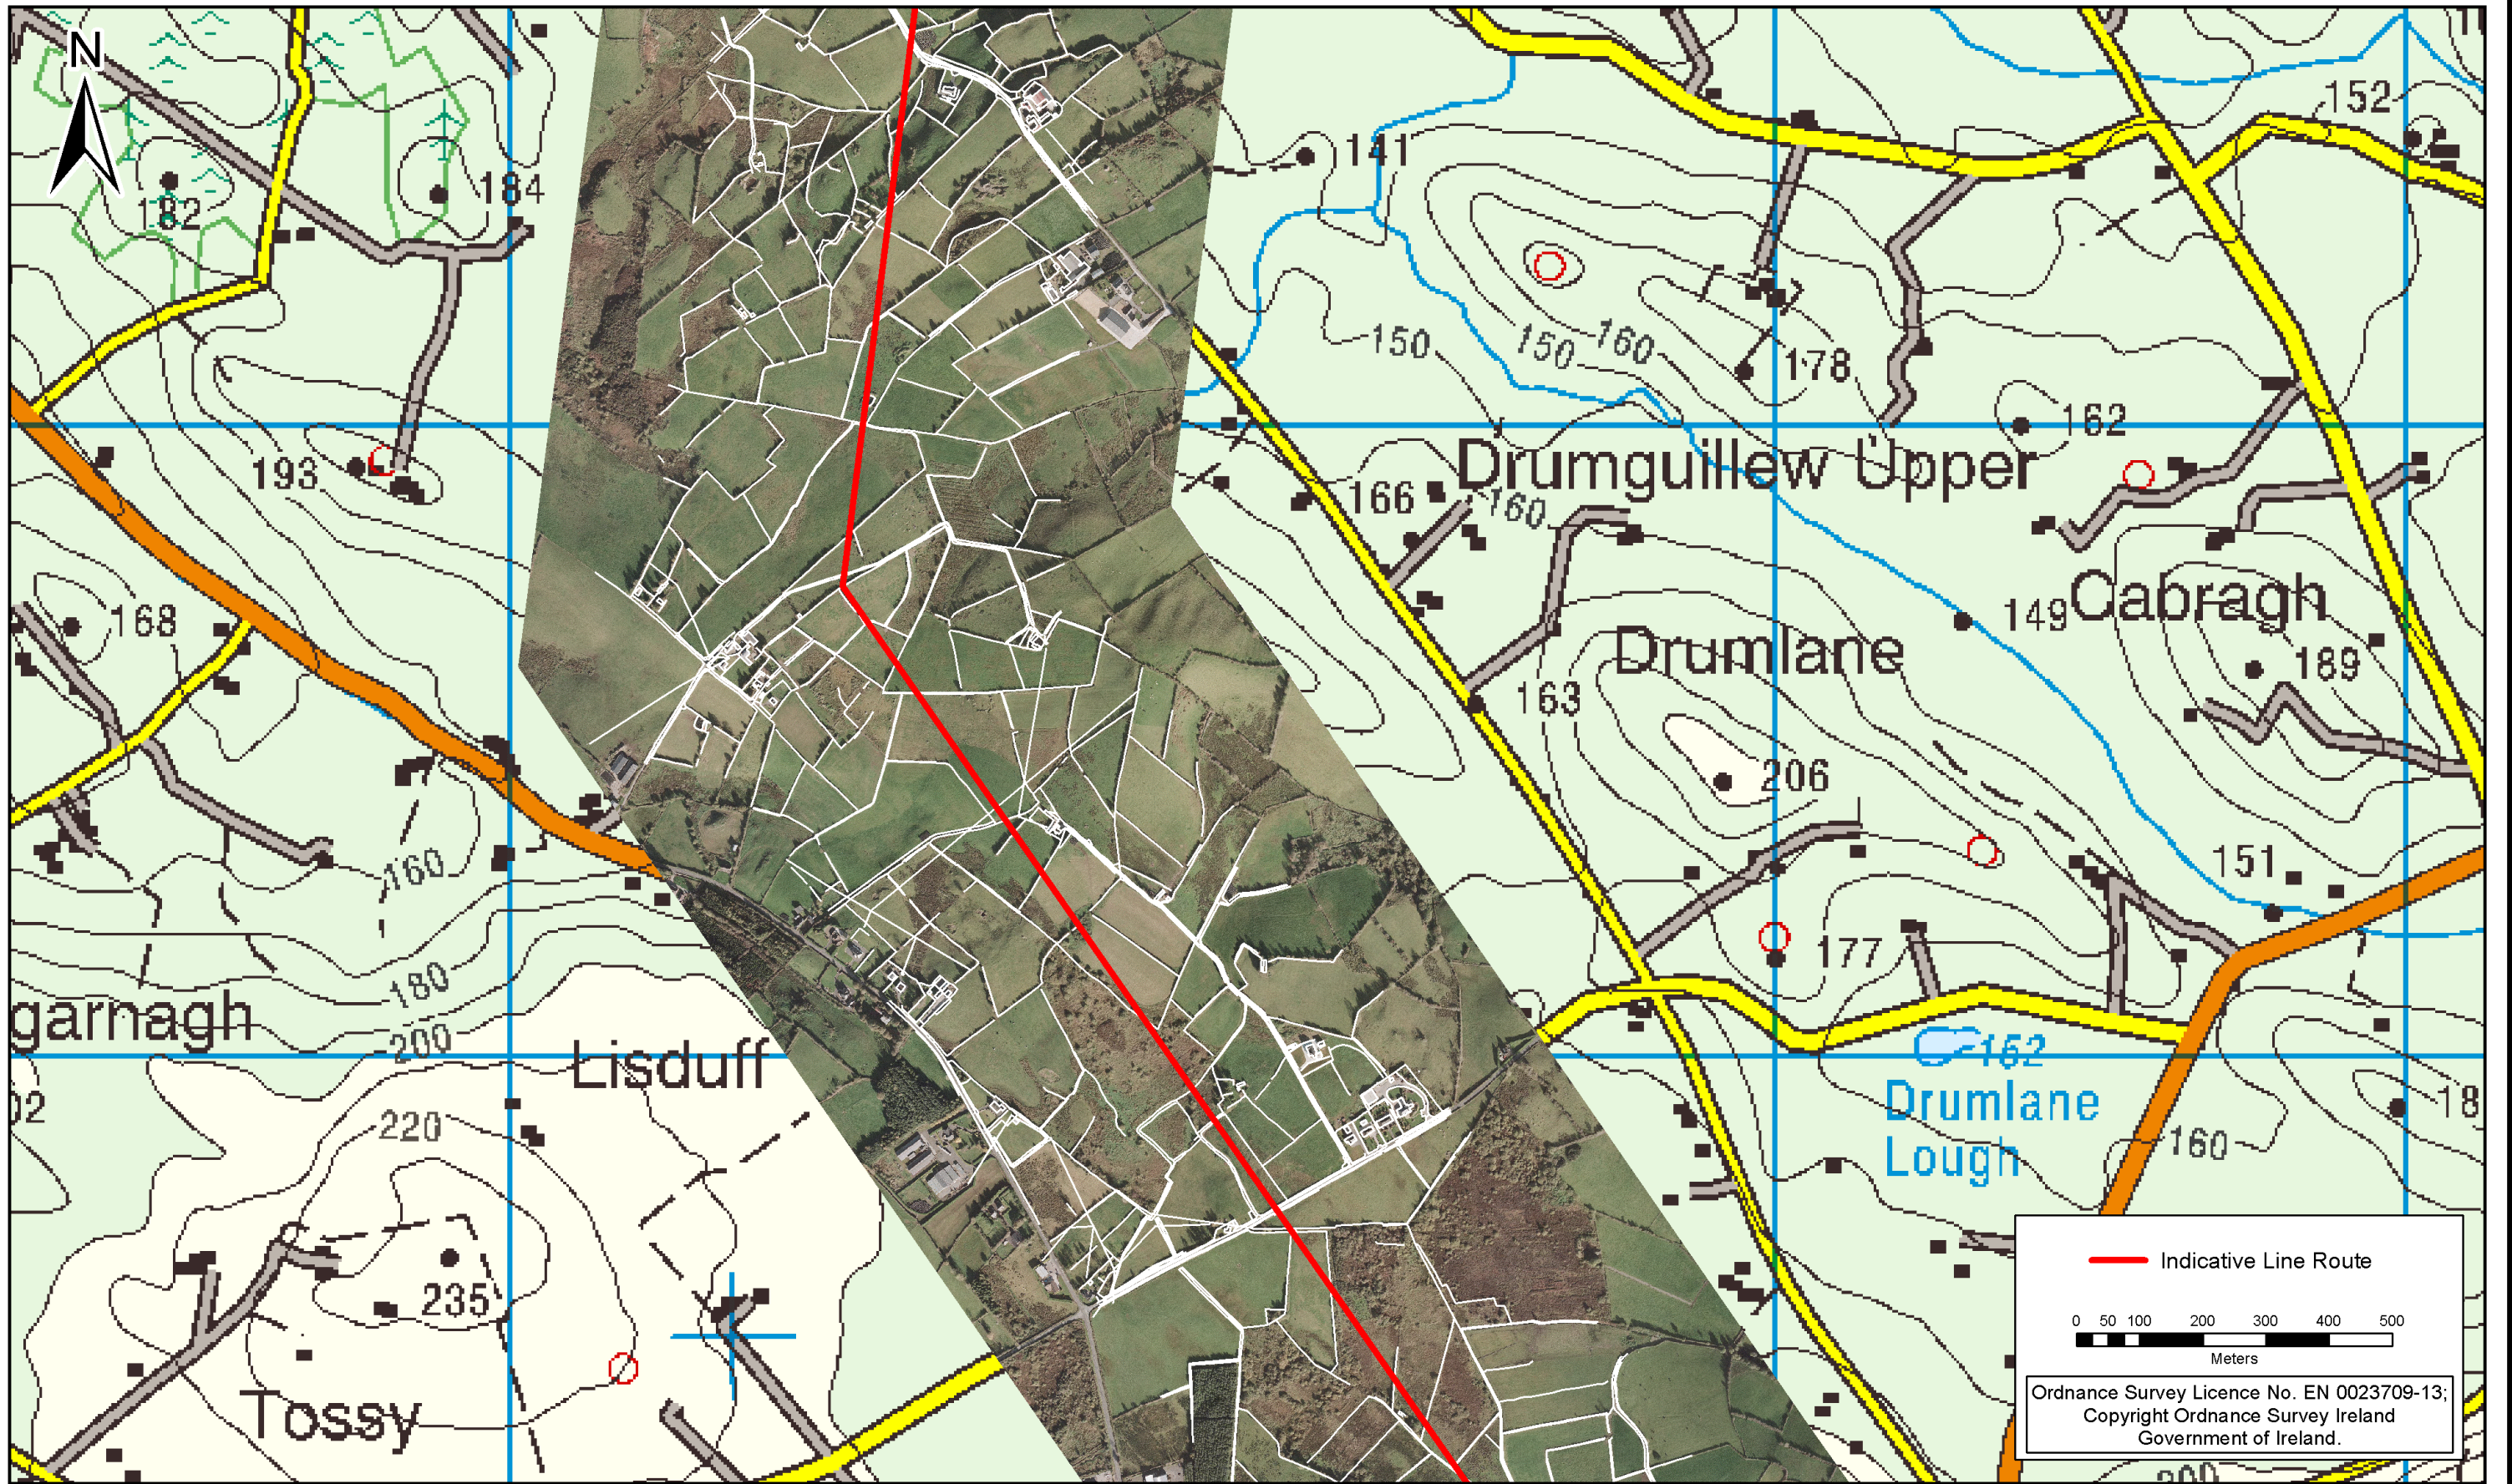

Rev	Date	Revision Description	Drn	Pro	Ver	App

COPYRIGHT © ESBI ENGINEERING & FACILITY MANAGEMENT LIMITED.
 All rights reserved. No part of this work may be modified or reproduced or copied in any form or by any means - graphics, electronic or mechanical, including photocopying, recording, taping or information-and-retrieval system, or used for any purpose than its designated purpose, without the written permission of ESBI Engineering & Facility Management Ltd.

ESBI International
 ESBI Energy Innovation

ESBI Engineering Solutions, Stephen Court, 18-21 St. Stephen's Green, Dublin 2, Ireland. Tel: +353 (0)1 703 8000 Fax: +353 (0)1 703 7186
 Email: marketing@esbie.ie Web: www.esbie.ie
 ESBI Engineering Solutions is a trading name of ESBI Engineering & Facility Management Limited. Registered Office: as above Registered in Ireland No. 155249

Client

Project

North-South 400 kV Interconnection Development


Drawing title

Indicative Line Route

Production unit

Planning Unit

Drawn	Produced	Verified	Approved	Approved date
EMcM	EMcM	KC	BD	Sep-12
Client ref.	No. of sheets	Size	Scale	
	7	A3	1 : 10,000	
Drawing number	Sheet			Rev
PE687-D141-087-007-000				

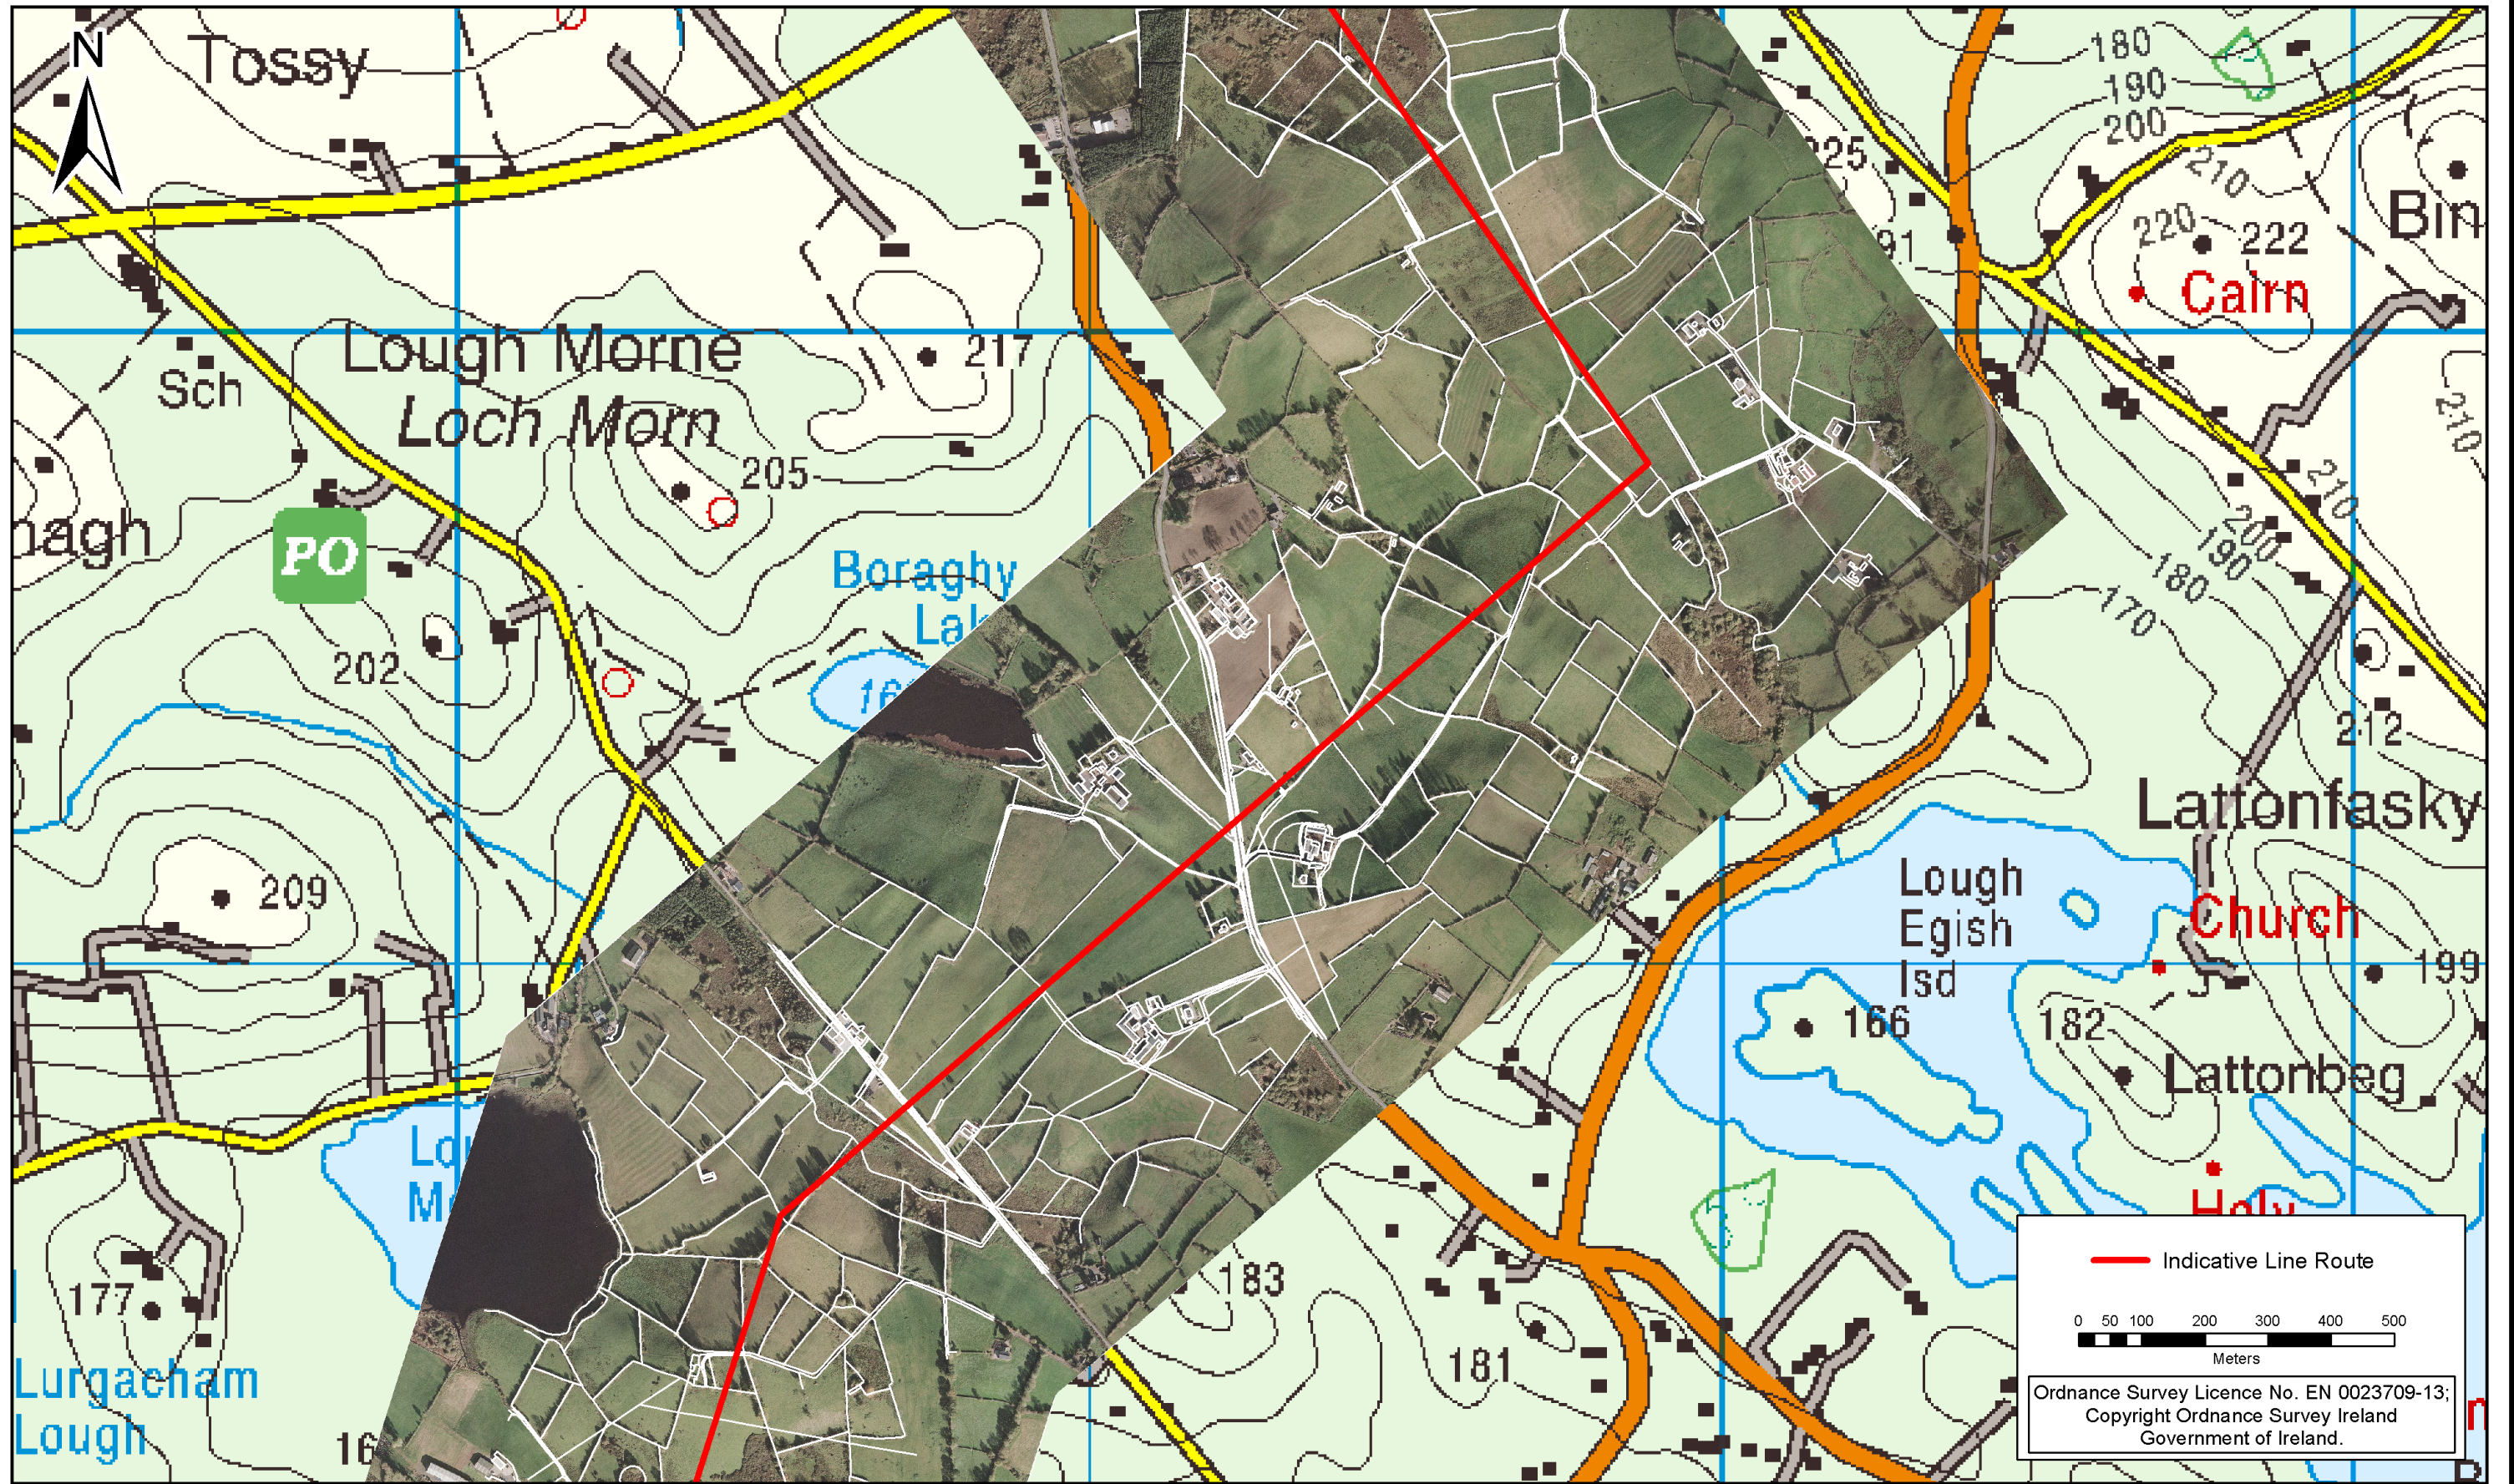

Rev	Date	Revision Description	Drn	Pro	Ver	App

COPYRIGHT © ESBI ENGINEERING & FACILITY MANAGEMENT LIMITED.
 All rights reserved. No part of this work may be modified or reproduced or copied in any form or by any means - graphics, electronic or mechanical, including photocopying, recording, taping or information-and-retrieval system, or used for any purpose than its designated purpose, without the written permission of ESBI Engineering & Facility Management Ltd.

ESBI International
 ESBI Energy Innovation

ESBI Engineering Solutions, Stephen Court, 18-21 St. Stephen's Green, Dublin 2, Ireland. Tel: +353 (0)1 703 8000 Fax: +353 (0)1 703 7186 Email: marketing@esbie.ie Web: www.esbie.ie
 ESBI Engineering Solutions is a trading name of ESBI Engineering & Facility Management Limited. Registered Office: as above Registered in Ireland No. 155249

Client

Project

North-South 400 kV Interconnection Development


Drawing title

Indicative Line Route

Production unit

Planning Unit

Drawn	Produced	Verified	Approved	Approved date
EMcM	EMcM	KC	BD	Sep-12
Client ref.		No. of sheets	Size	Scale
		8	A3	1 : 10,000
Drawing number			Sheet Rev	
PE687-D141-087-008-000				

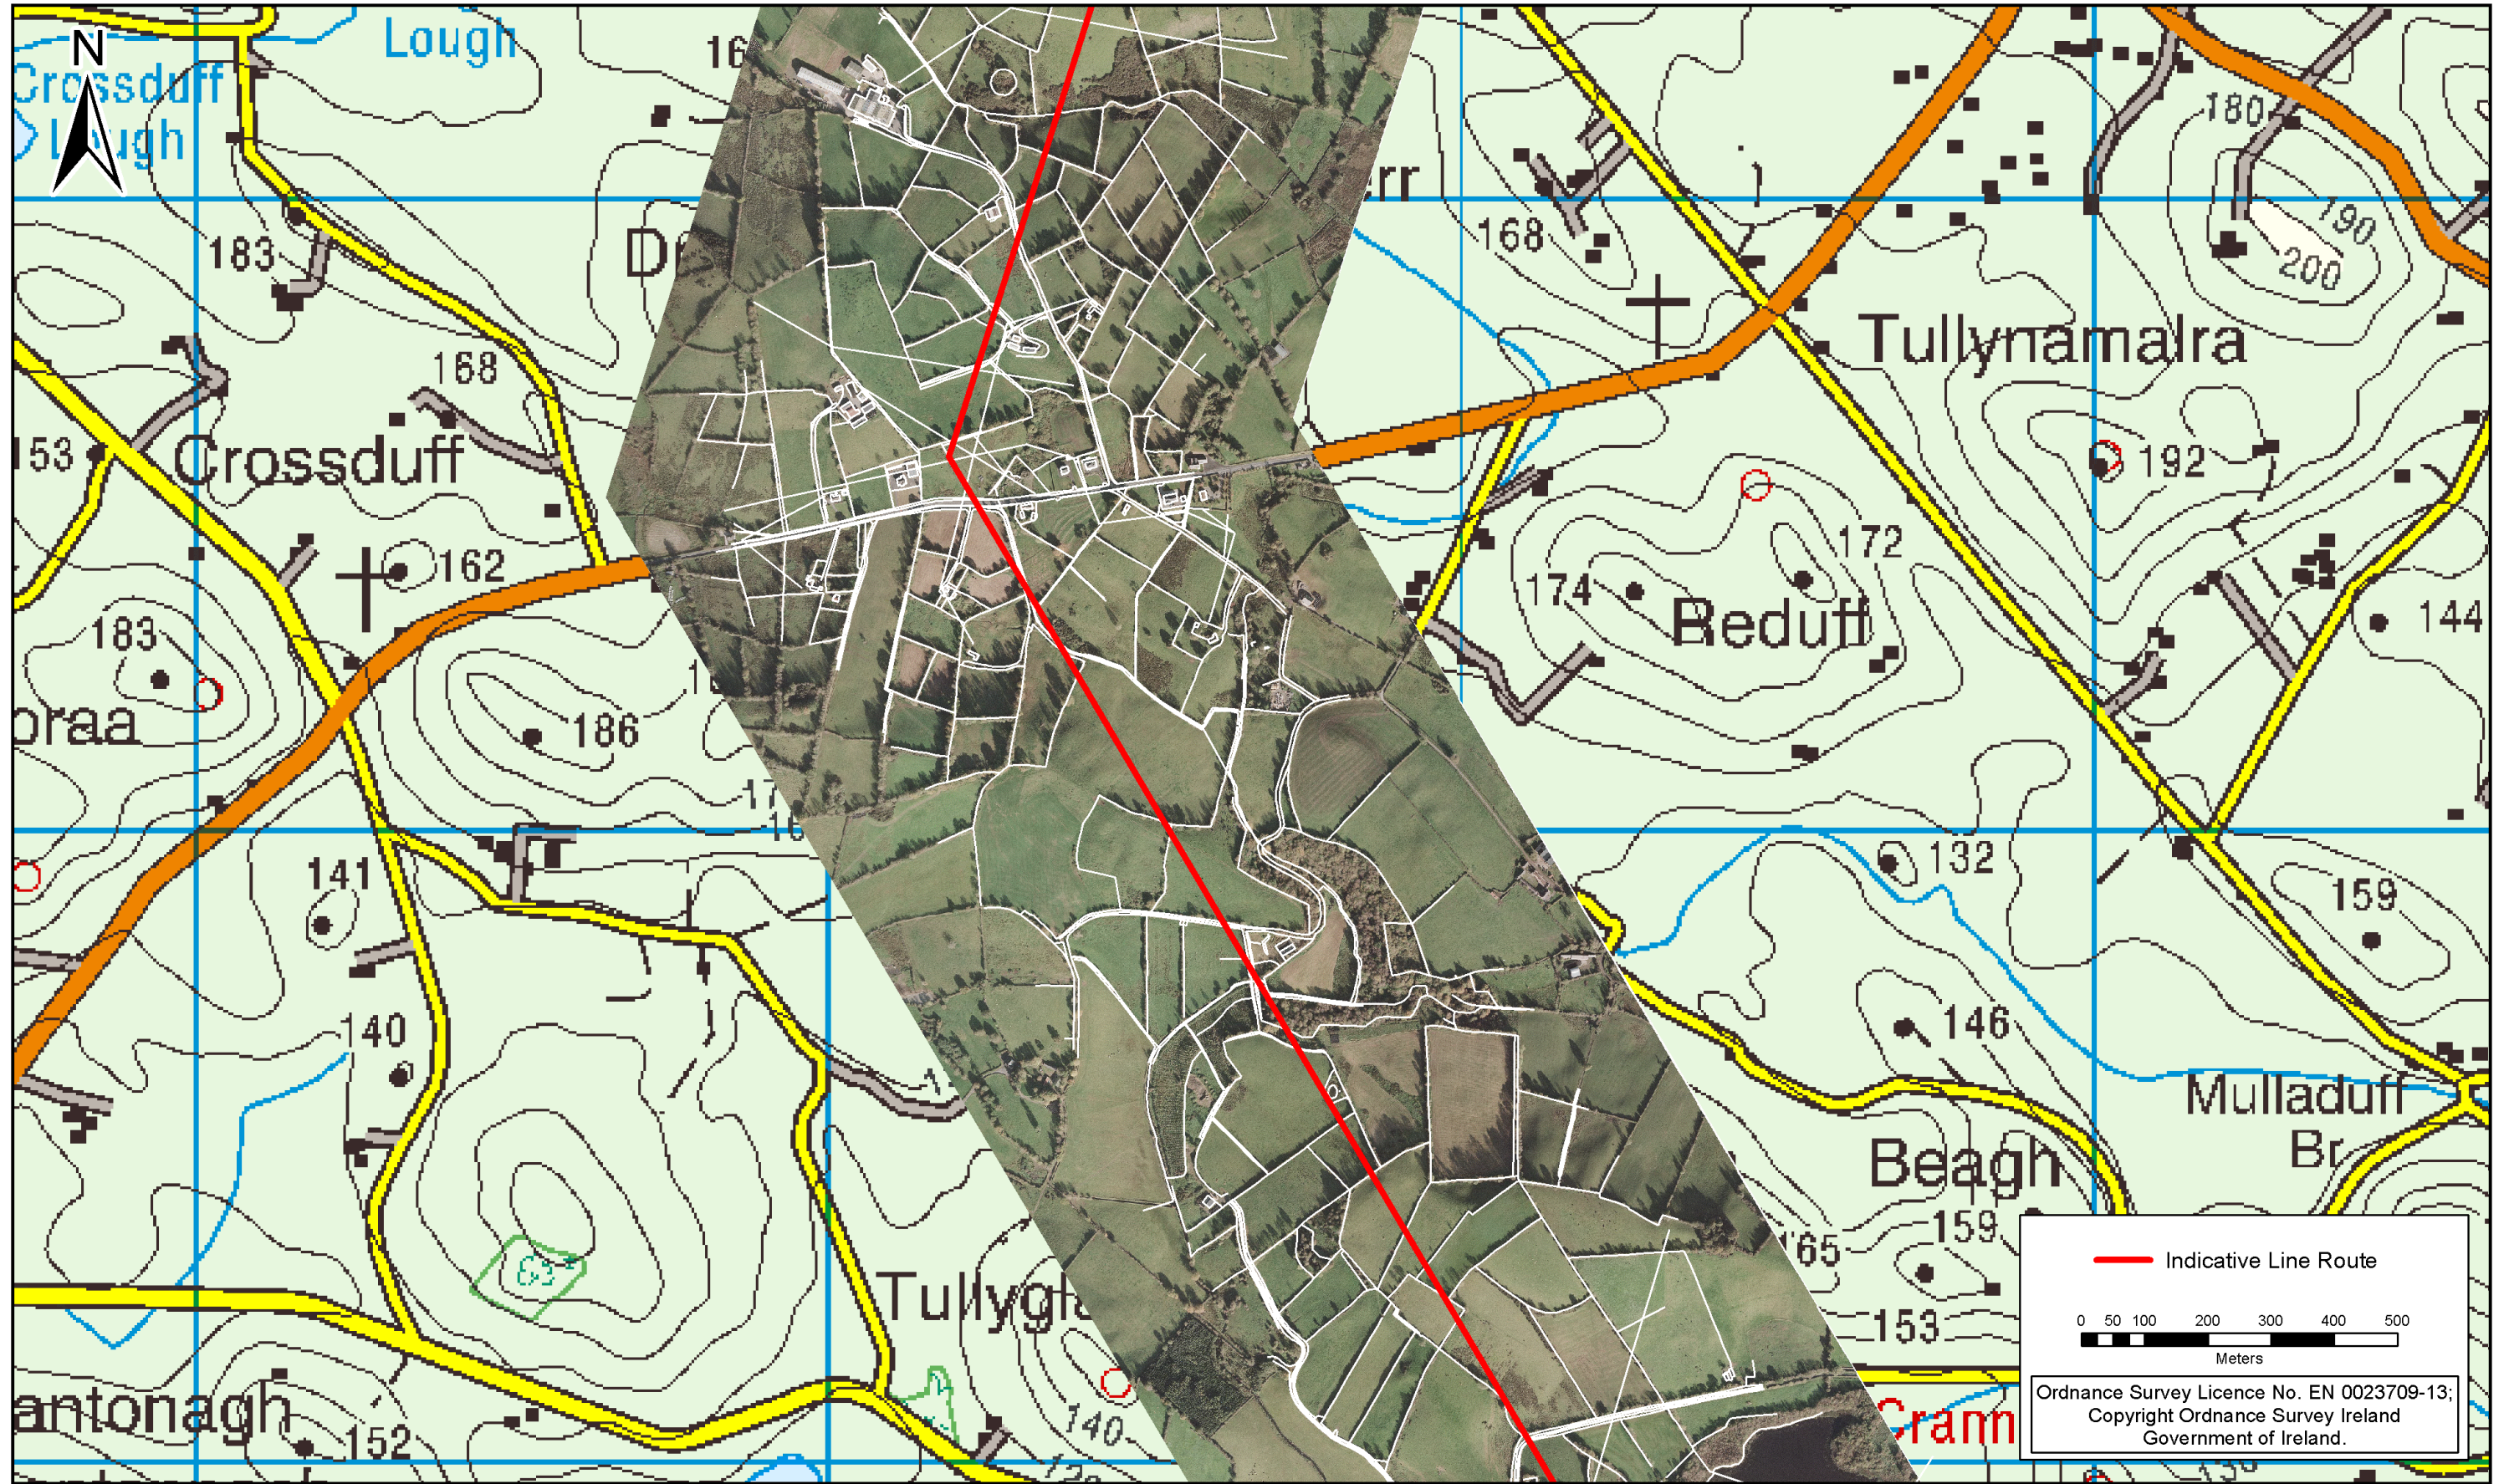

Rev	Date	Revision Description	Drn	Pro	Ver	App

COPYRIGHT © ESBI ENGINEERING & FACILITY MANAGEMENT LIMITED.
 All rights reserved. No part of this work may be modified or reproduced or copied in any form or by any means - graphics, electronic or mechanical, including photocopying, recording, taping or information-and-retrieval system, or used for any purpose than its designated purpose, without the written permission of ESBI Engineering & Facility Management Ltd.



ESBI International
 ESBI Energy Innovation

ESBI Engineering Solutions, Stephen Court, 18-21 St. Stephen's Green, Dublin 2, Ireland. Tel: +353 (0)1 703 8000 Fax: +353 (0)1 703 7186
 Email: marketing@esbie.ie Web: www.esbie.ie
 ESBI Engineering Solutions is a trading name of ESBI Engineering & Facility Management Limited. Registered Office: as above Registered in Ireland No. 155249

Client



Project

North-South 400 kV Interconnection Development


Drawing title

Indicative Line Route

Production unit

Planning Unit

Drawn	Produced	Verified	Approved	Approved date
EMcM	EMcM	KC	BD	Sep-12
Client ref.	No. of sheets	Size	Scale	
	9	A3	1 : 10,000	
Drawing number		Sheet Rev		
PE687-D141-087-009-000				

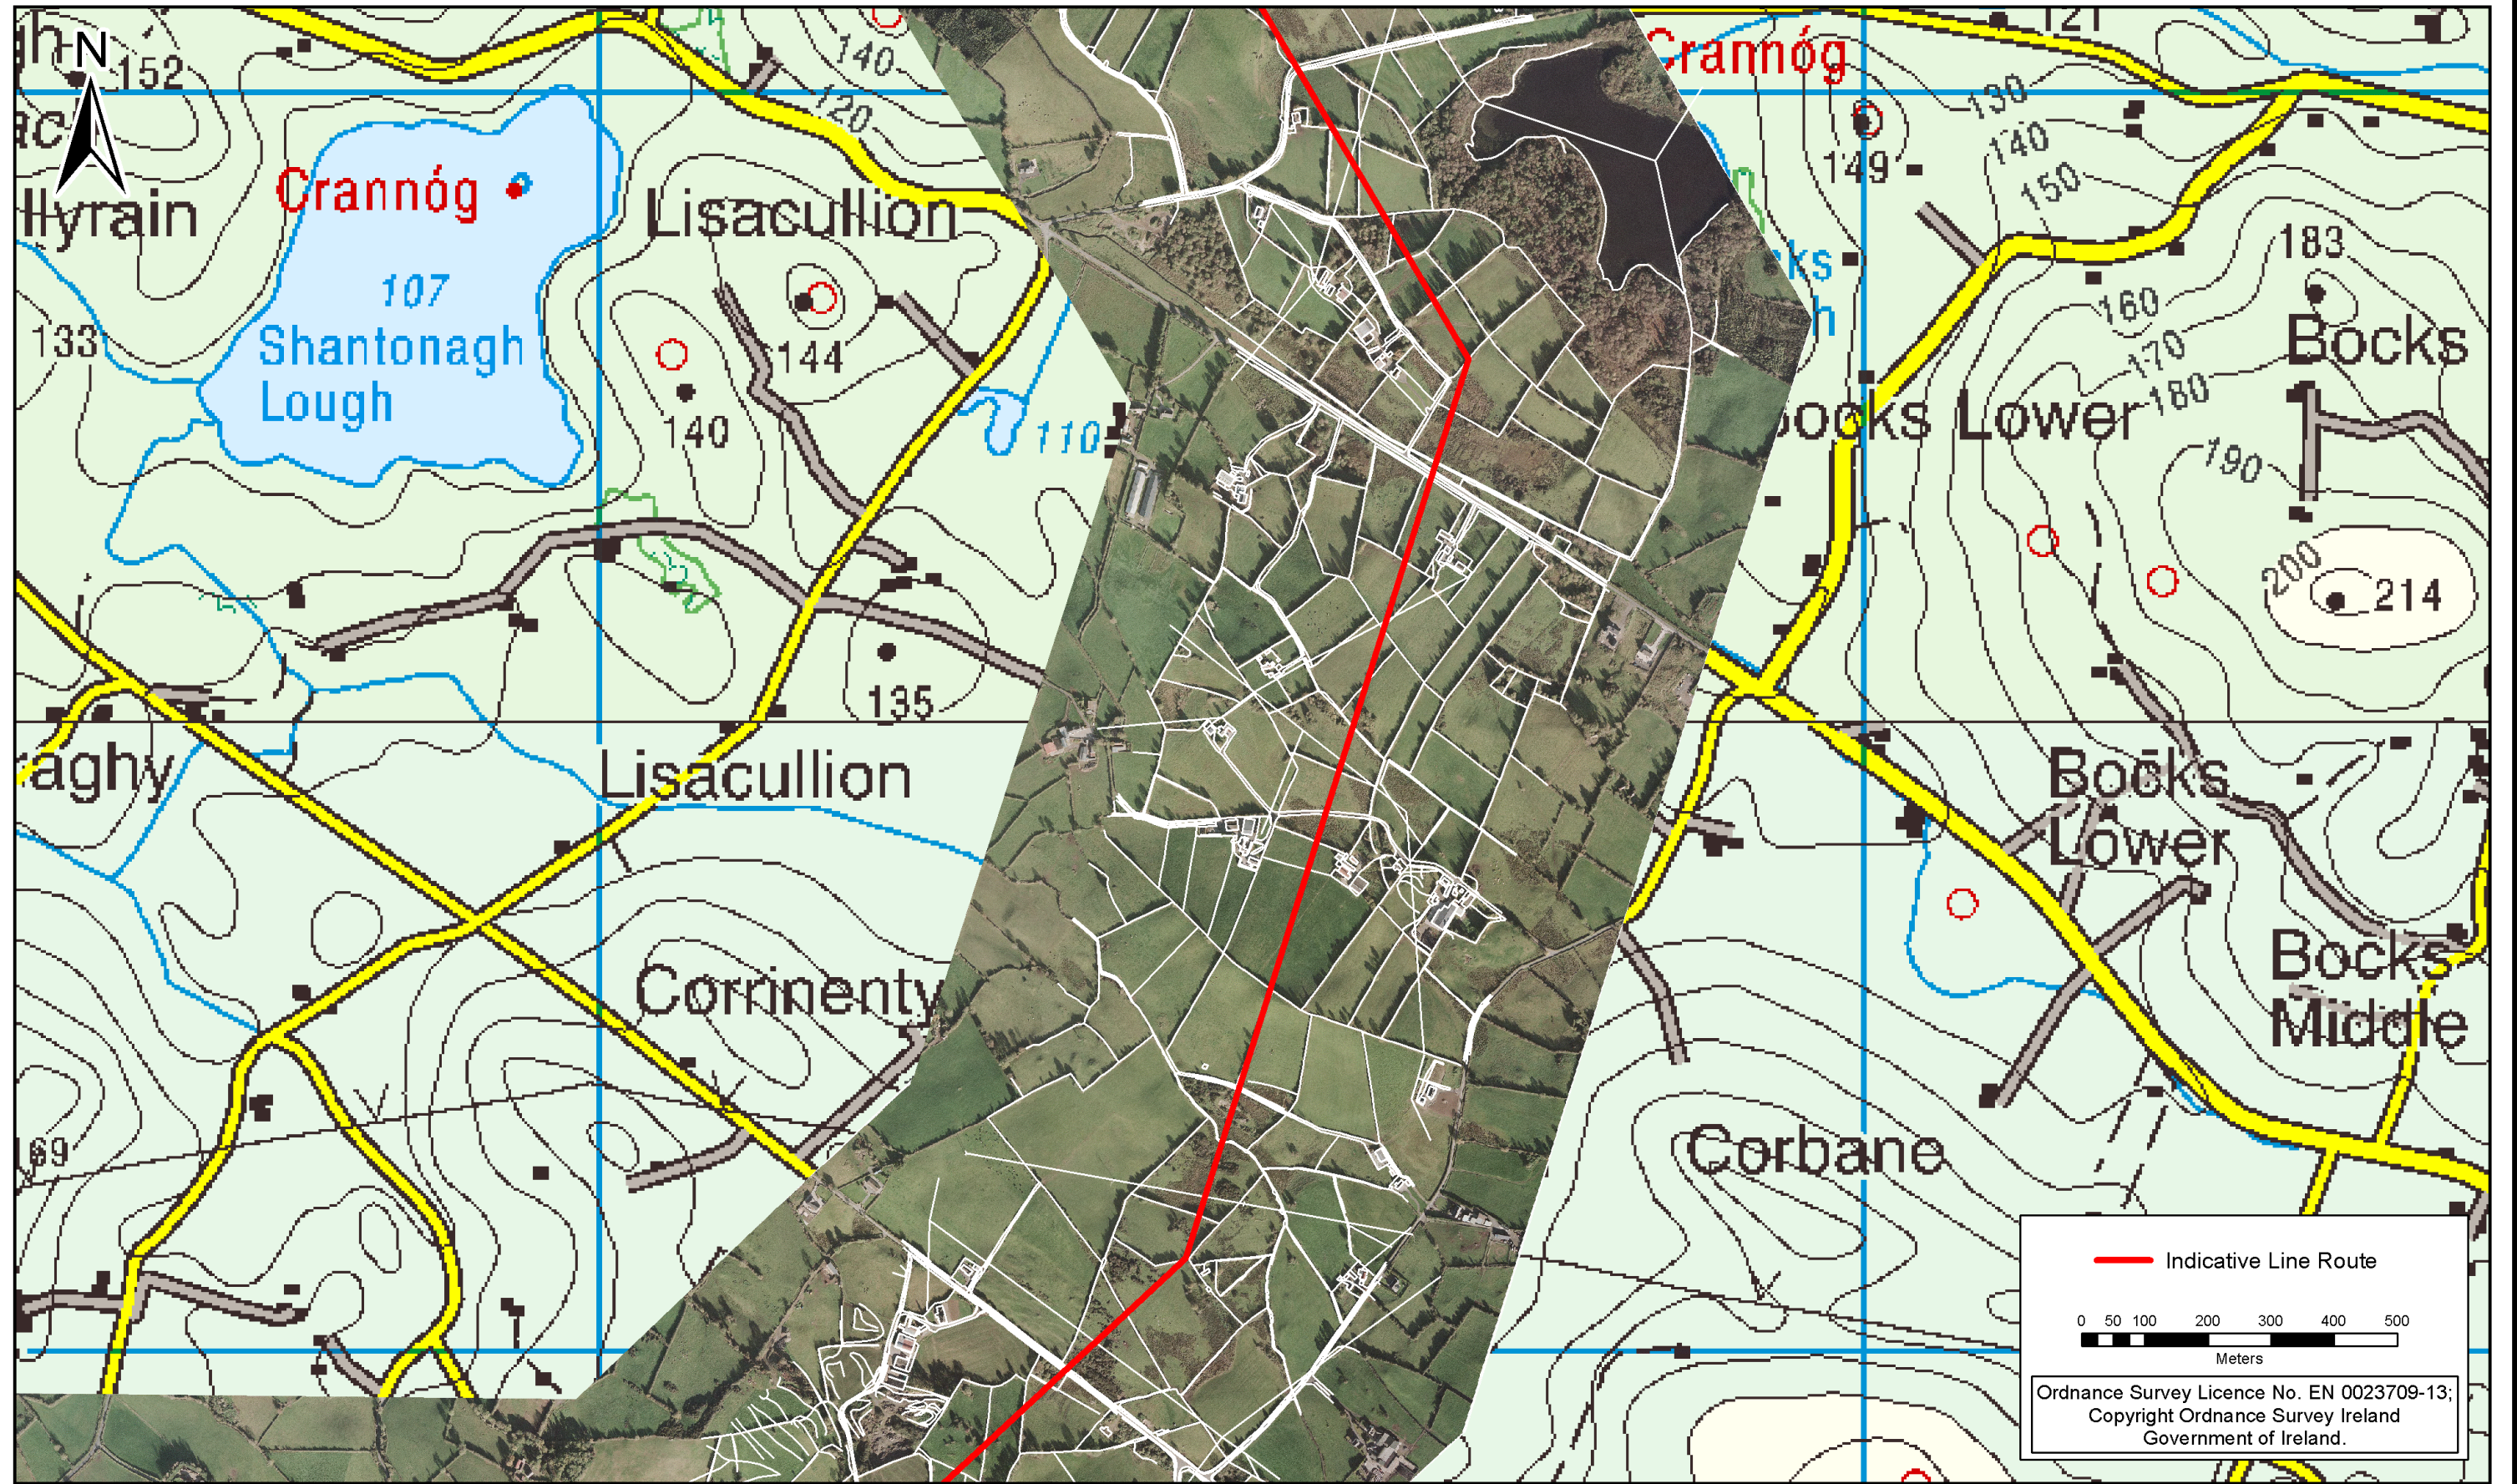

Rev	Date	Revision Description	Drn	Pro	Ver	App

COPYRIGHT © ESBI ENGINEERING & FACILITY MANAGEMENT LIMITED.
 All rights reserved. No part of this work may be modified or reproduced or copied in any form or by any means - graphics, electronic or mechanical, including photocopying, recording, taping or information-and-retrieval system, or used for any purpose than its designated purpose, without the written permission of ESBI Engineering & Facility Management Ltd.

ESB International
 ESBI Energy Innovation

ESBI Engineering Solutions, Stephen Court, 18-21 St. Stephen's Green, Dublin 2, Ireland. Tel: +353 (0)1 703 8000 Fax: +353 (0)1 703 7186
 Email: marketing@esbie.ie Web: www.esbie.ie
 ESBI Engineering Solutions is a trading name of ESBI Engineering & Facility Management Limited.
 Registered Office: as above Registered in Ireland No. 155249

Client

Project

North-South 400 kV Interconnection Development


Drawing title

Indicative Line Route

Production unit

Planning Unit

Drawn	Produced	Verified	Approved	Approved date
EMcM	EMcM	KC	BD	Sep-12
Client ref.	No. of sheets	Size	Scale	
	10	A3	1 : 10,000	
Drawing number	Sheet			Rev
PE687-D141-087-010-000				

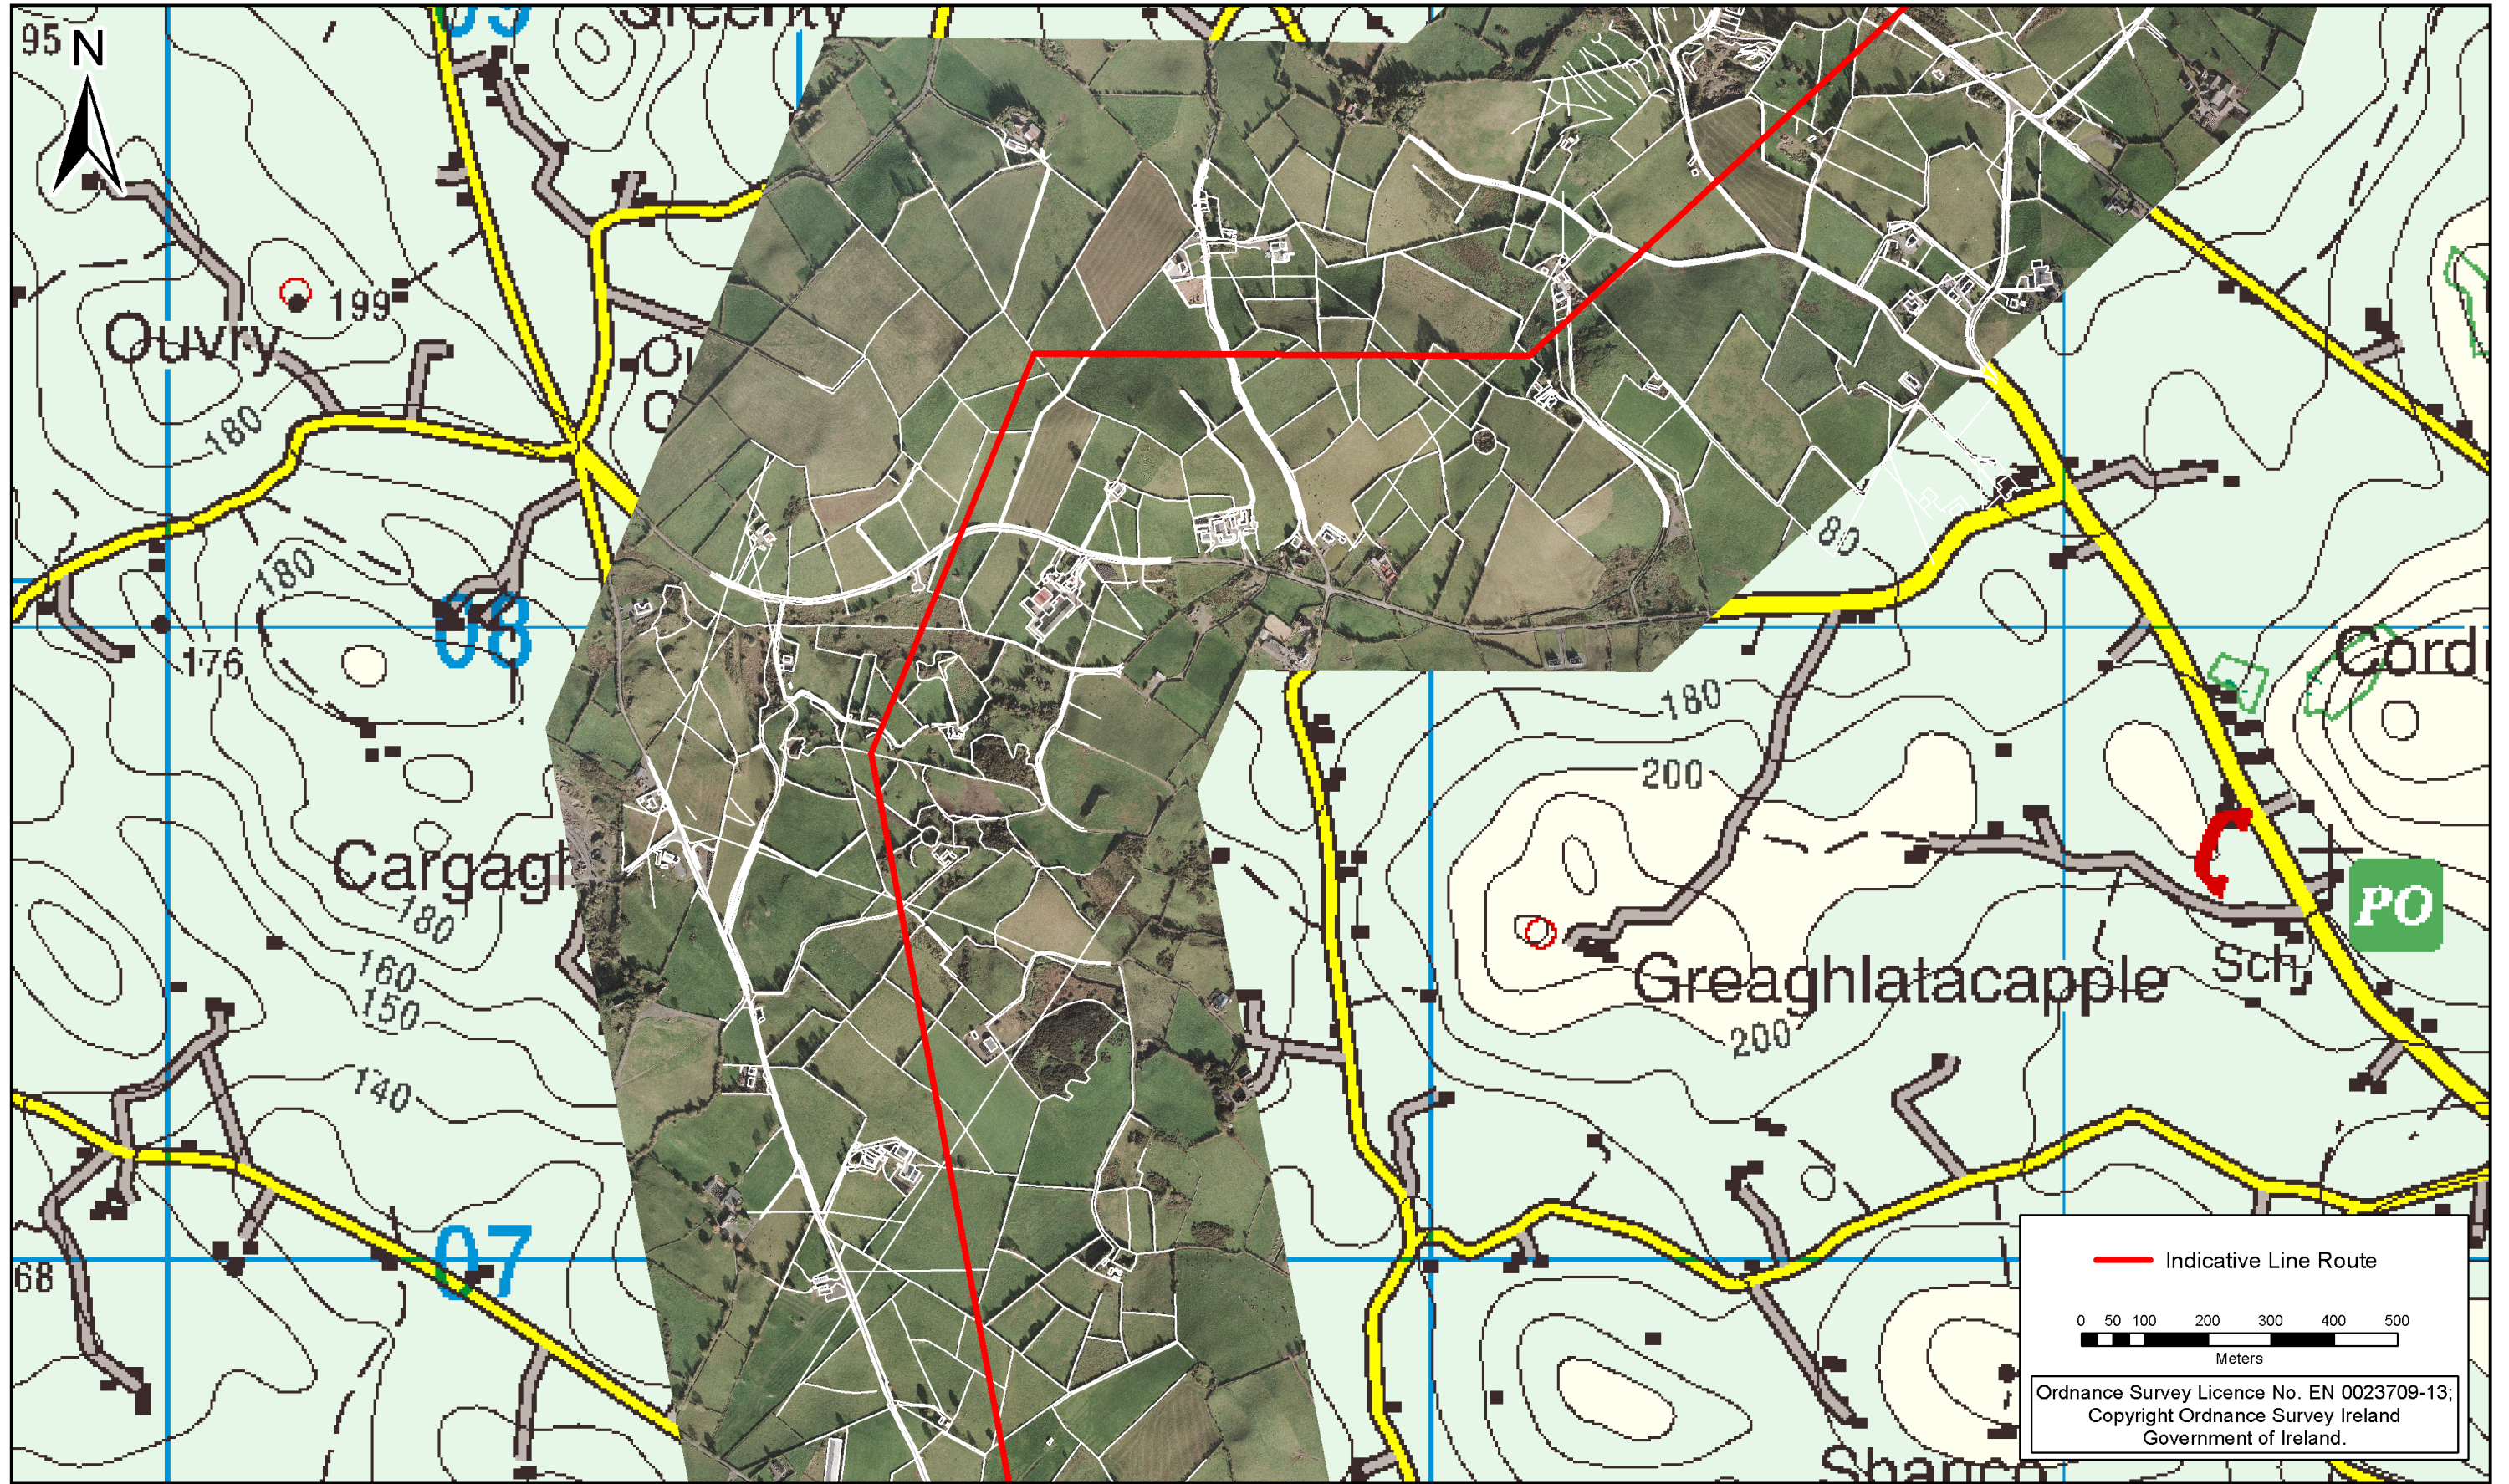

— Indicative Line Route

0 50 100 200 300 400 500
Meters

Ordnance Survey Licence No. EN 0023709-13;
Copyright Ordnance Survey Ireland
Government of Ireland.

Rev	Date	Revision Description	Drn	Pro	Ver	App

COPYRIGHT © ESBI ENGINEERING & FACILITY MANAGEMENT LIMITED.
All rights reserved. No part of this work may be modified or reproduced or copied in any form or by any means - graphics, electronic or mechanical, including photocopying, recording, taping or information-and-retrieval system, or used for any purpose than its designated purpose, without the written permission of ESBI Engineering & Facility Management Ltd.



International
ESBI Energy Innovation

ESBI Engineering Solutions, Stephen Court, 18-21 St. Stephen's Green, Dublin 2, Ireland. Tel: +353 (0)1 703 8000 Fax: +353 (0)1 703 7186 Email: marketing@esbi.ie Web: www.esbi.ie
ESBI Engineering Solutions is a trading name of ESBI Engineering & Facility Management Limited. Registered Office: as above Registered in Ireland No. 155249

Client



Project

North-South 400 kV Interconnection Development


Drawing title

Indicative Line Route

Production unit

Planning Unit

Drawn	Produced	Verified	Approved	Approved date
EMcM	EMcM	KC	BD	Sep-12
Client ref.		No. of sheets	Size	Scale
		11	A3	1 : 10,000
Drawing number			Sheet	Rev
PE687-D141-087-011-000				

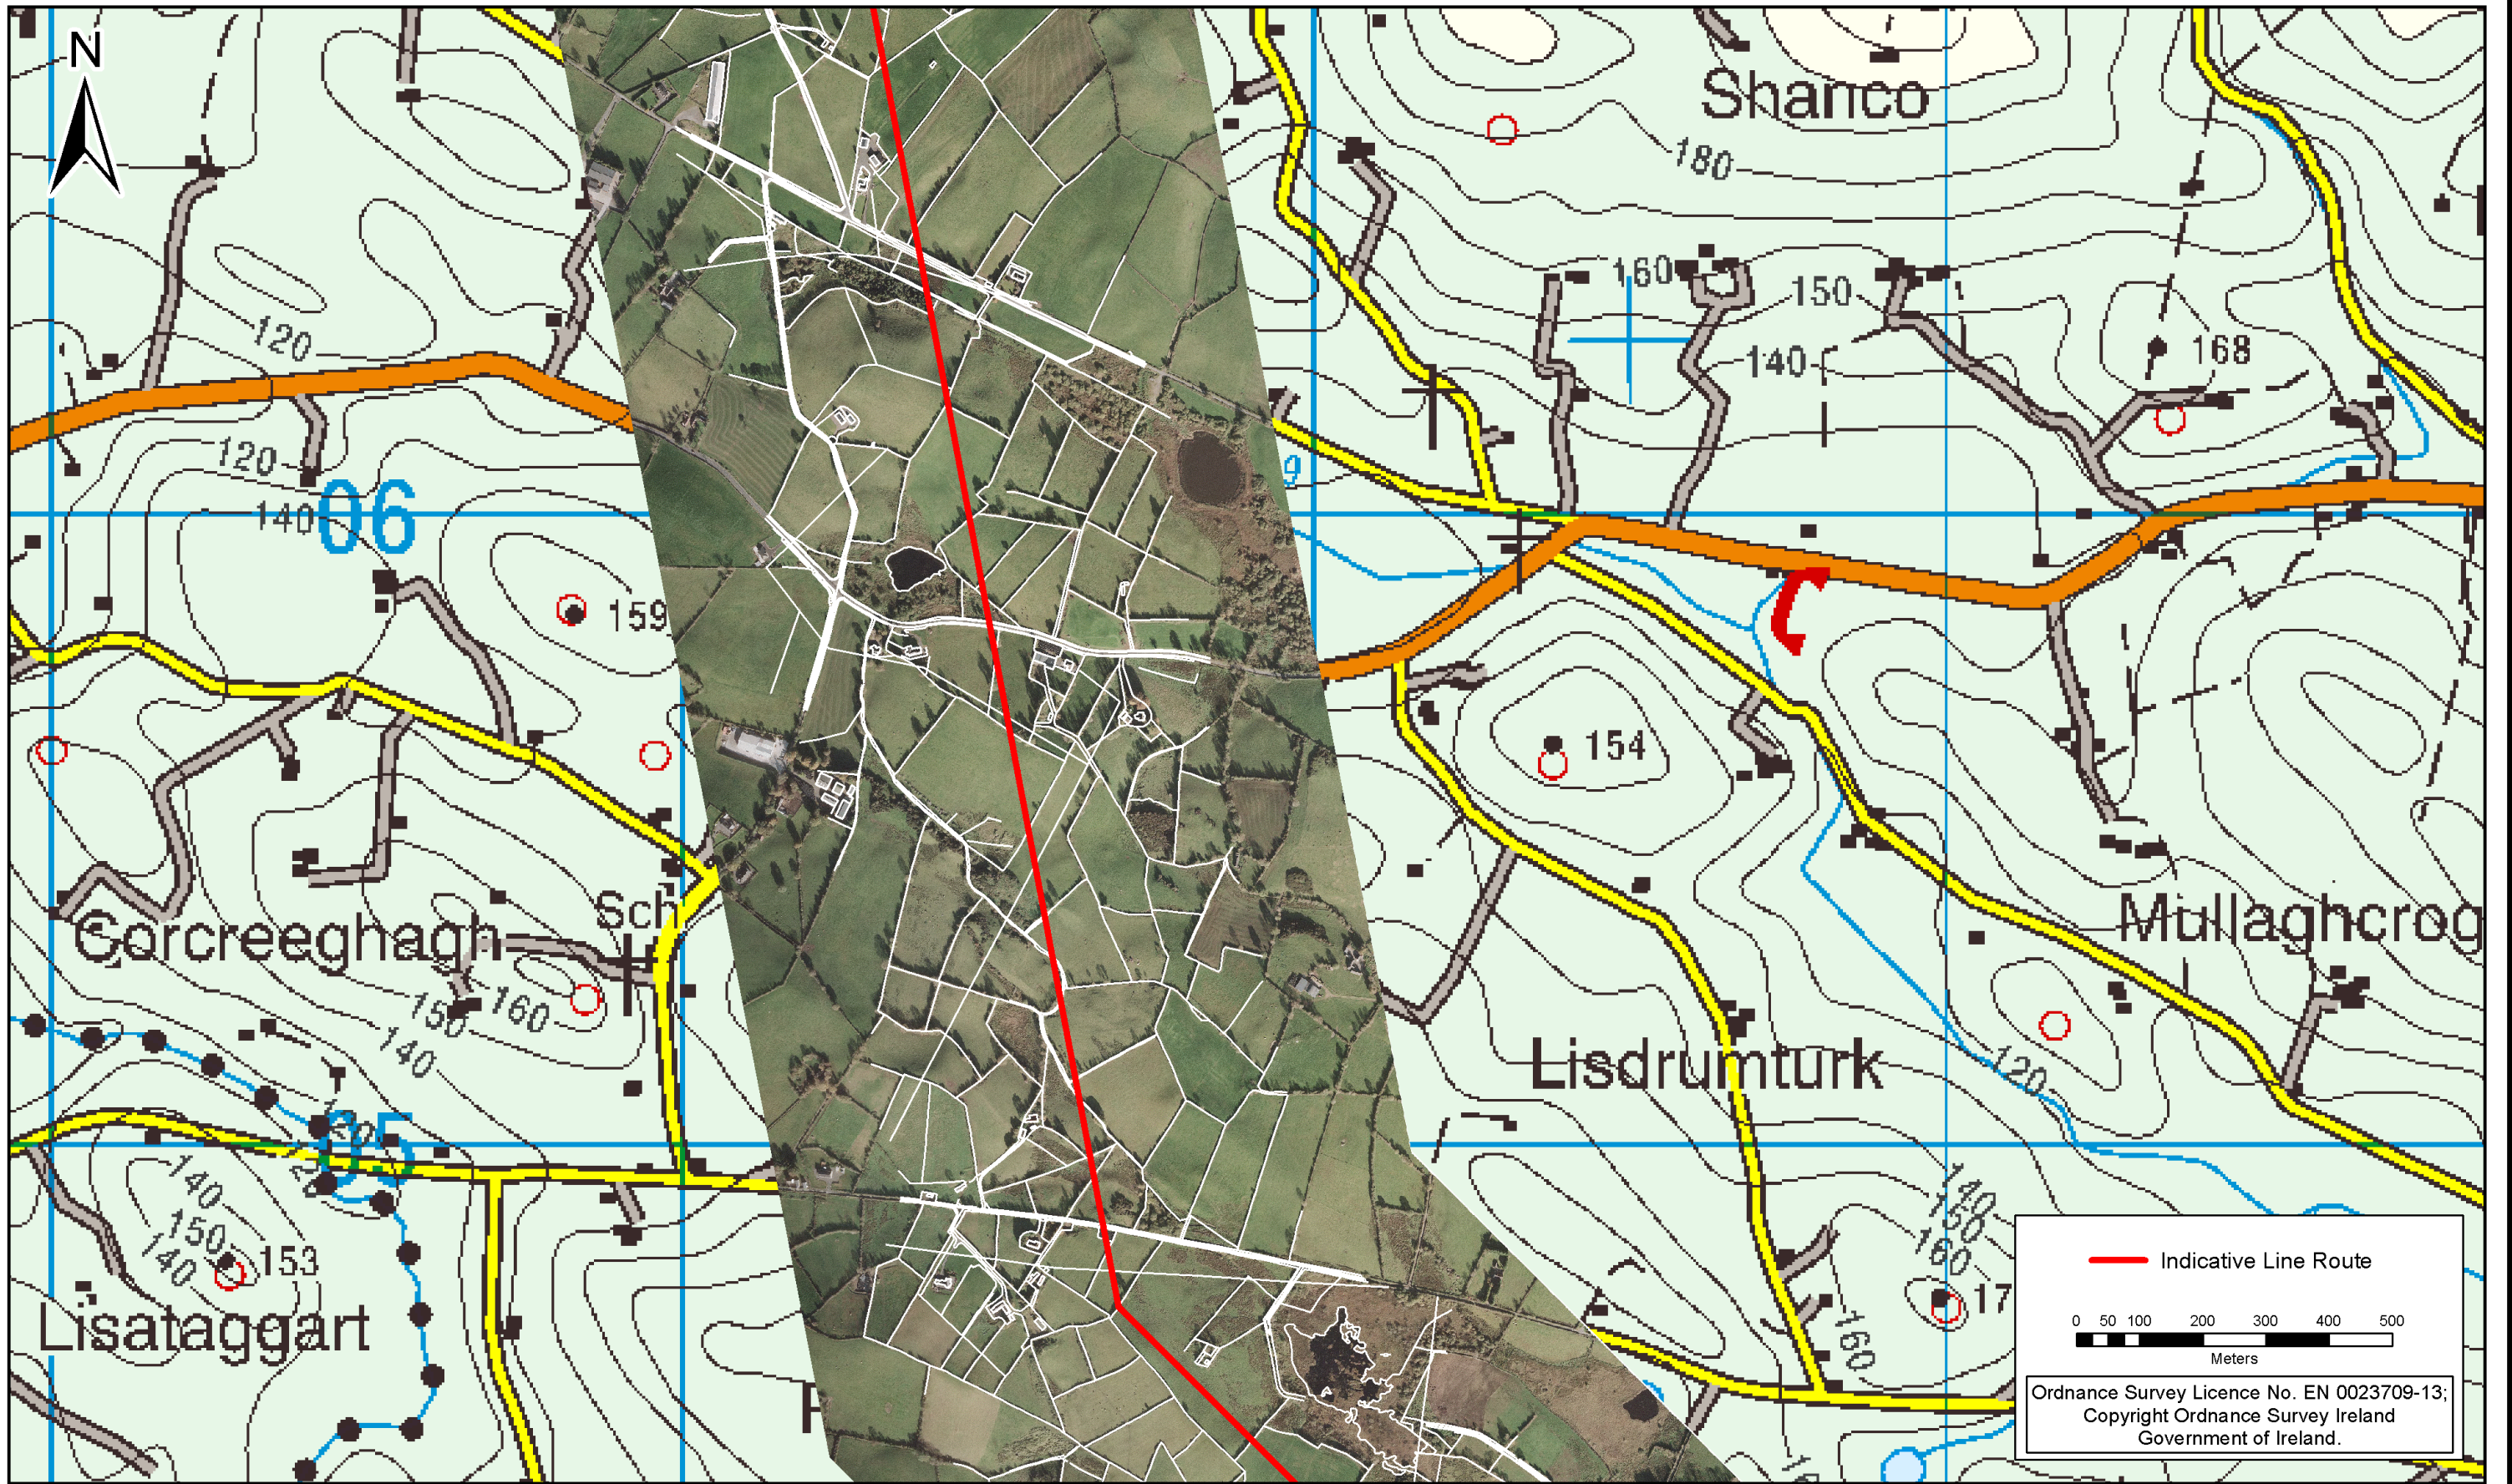

Rev	Date	Revision Description	Drn	Pro	Ver	App

COPYRIGHT © ESBI ENGINEERING & FACILITY MANAGEMENT LIMITED.
All rights reserved. No part of this work may be modified or reproduced or copied in any form or by any means - graphics, electronic or mechanical, including photocopying, recording, taping or information-and-retrieval system, or used for any purpose than its designated purpose, without the written permission of ESBI Engineering & Facility Management Ltd.

ESBI International
ESBI Energy Innovation

ESBI Engineering Solutions, Stephen Court, 18-21 St. Stephen's Green, Dublin 2, Ireland. Tel: +353 (0)1 703 8000 Fax: +353 (0)1 703 7186
Email: marketing@esbi.ie Web: www.esbi.ie
ESBI Engineering Solutions is a trading name of ESBI Engineering & Facility Management Limited.
Registered Office: as above Registered in Ireland No. 155249

Client

Project

North-South 400 kV
Interconnection Development


Drawing title

Indicative Line Route

Production unit

Planning Unit

Drawn	Produced	Verified	Approved	Approved date
EMcM	EMcM	KC	BD	Sep-12
Client ref.		No. of sheets	Size	Scale
		12	A3	1 : 10,000
Drawing number			Sheet Rev	
PE687-D141-087-012-000				

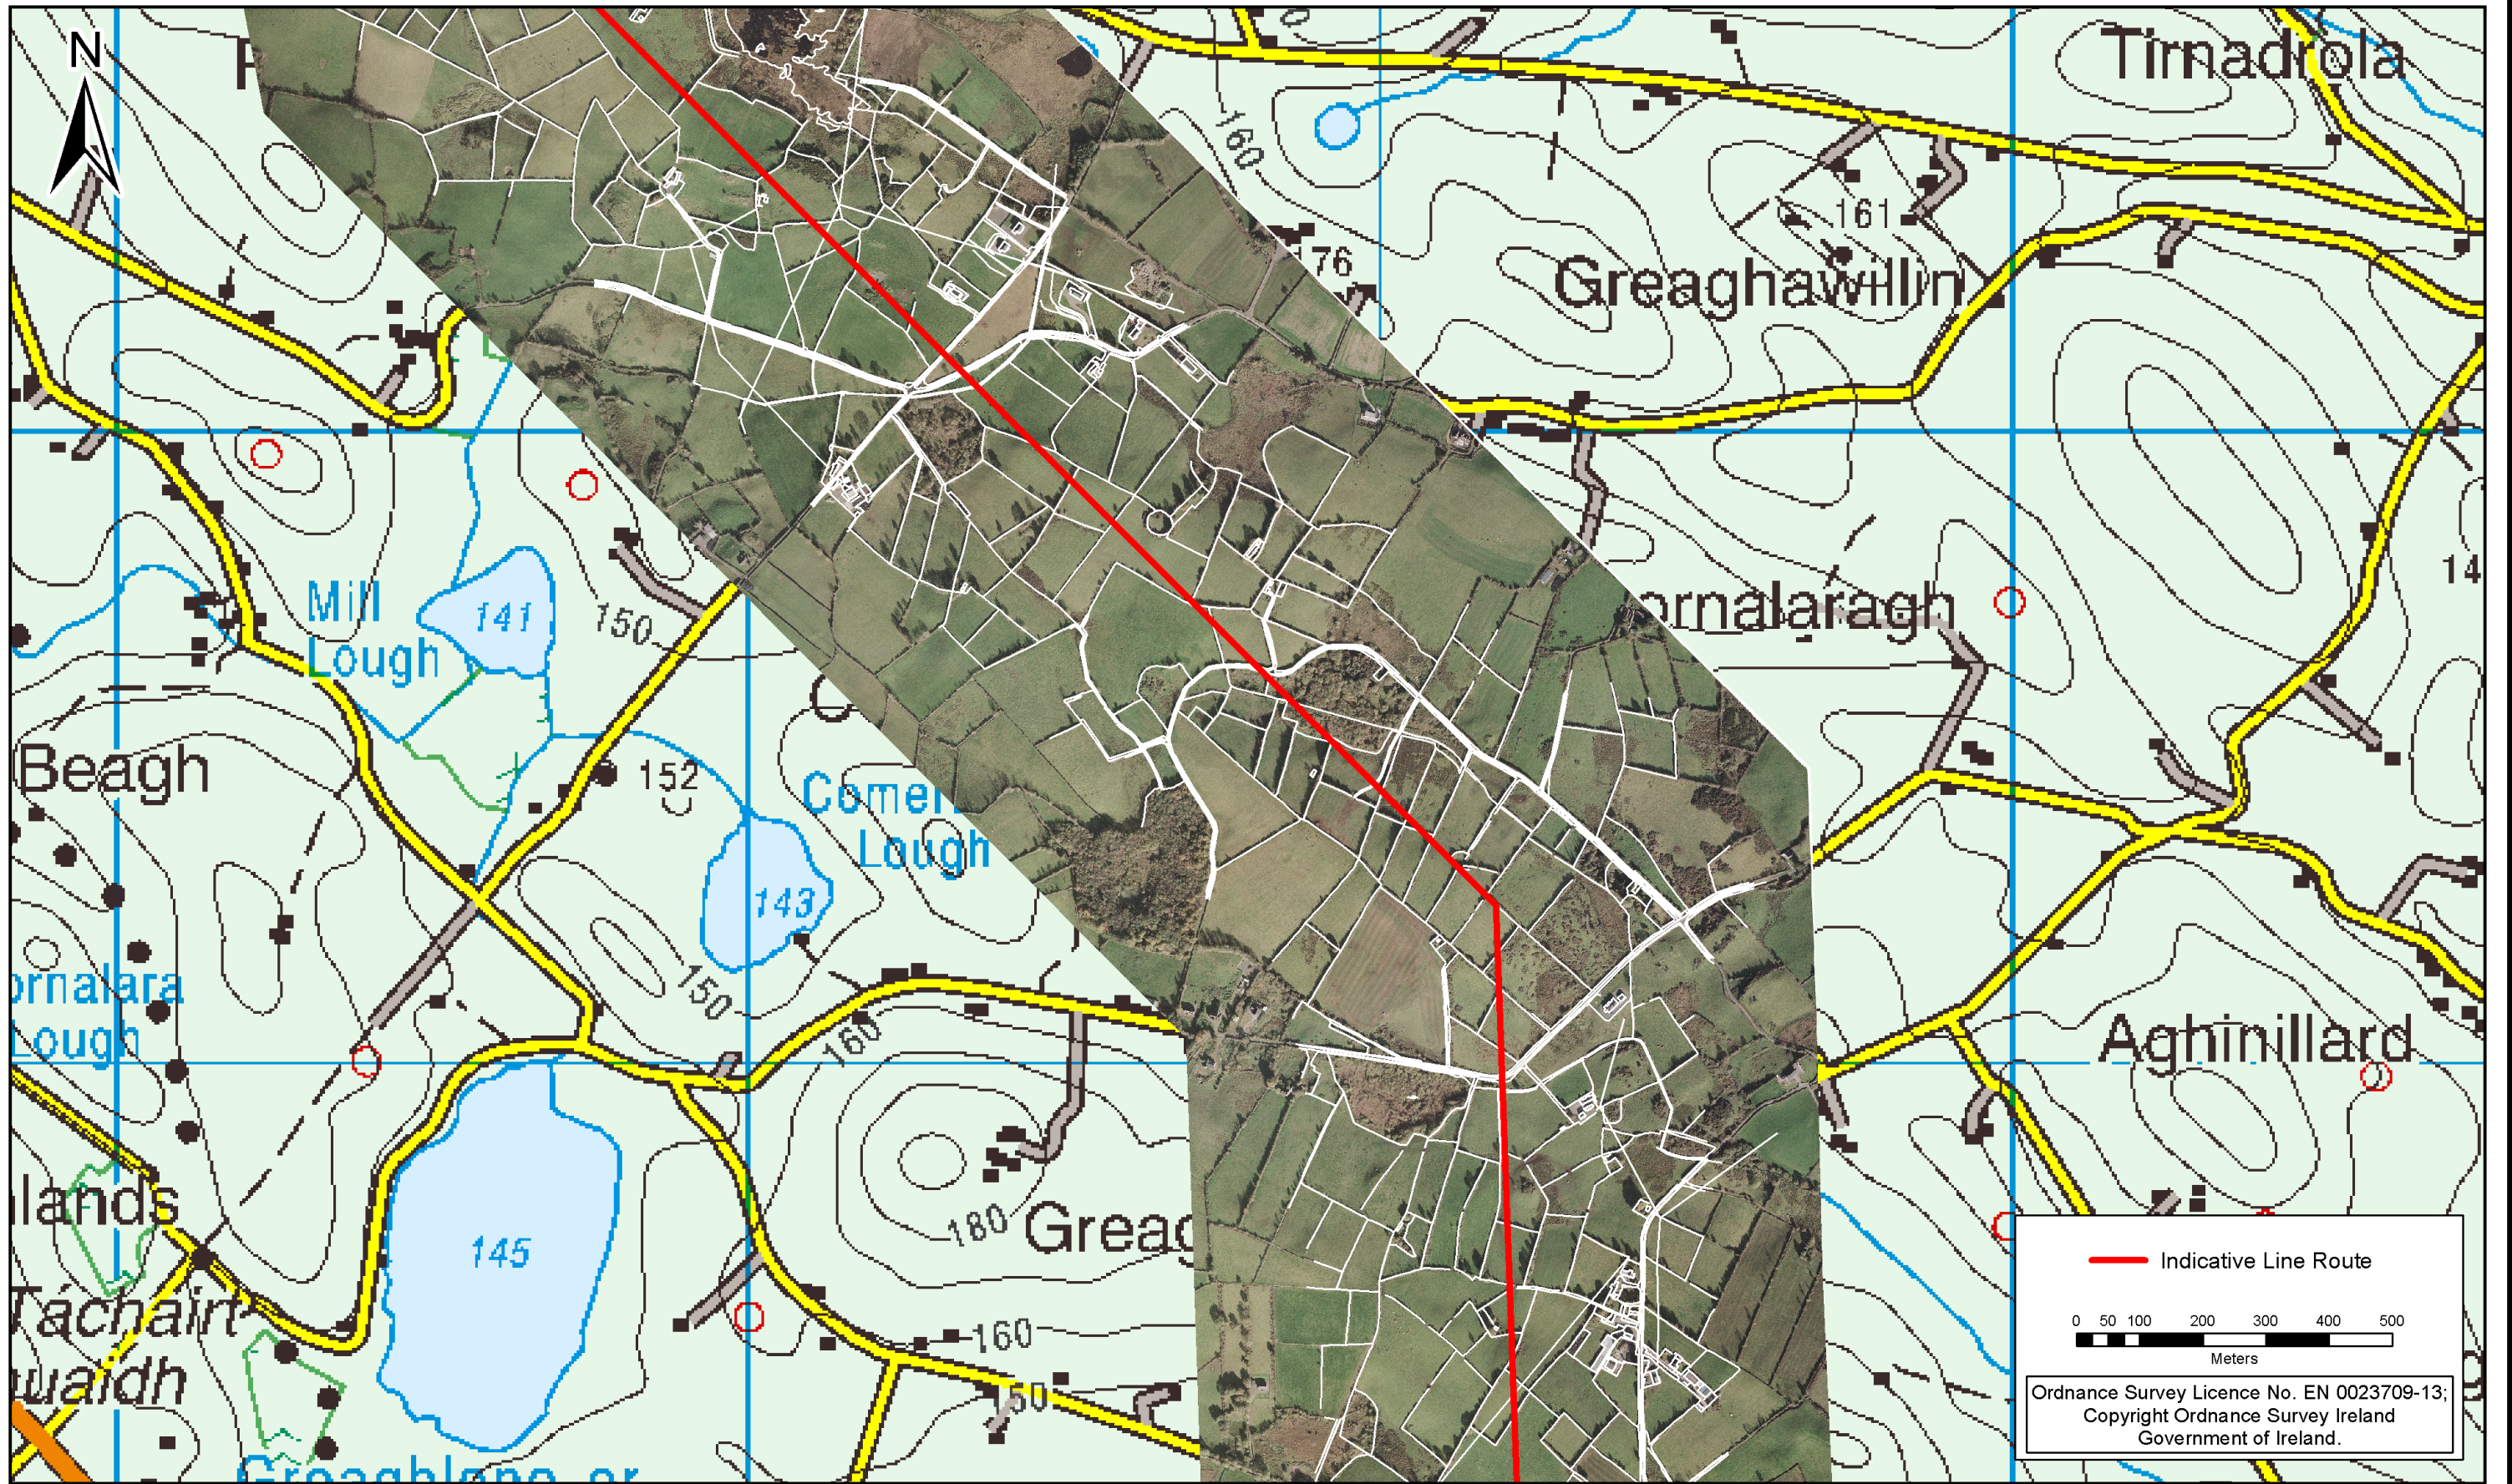

Rev	Date	Revision Description	Drn	Pro	Ver	App

COPYRIGHT © ESBI ENGINEERING & FACILITY MANAGEMENT LIMITED.
All rights reserved. No part of this work may be modified or reproduced or copied in any form or by any means - graphics, electronic or mechanical, including photocopying, recording, taping or information-and-retrieval system, or used for any purpose than its designated purpose, without the written permission of ESBI Engineering & Facility Management Ltd.

ESBI International
ESBI Energy Innovation

ESBI Engineering Solutions, Stephen Court, 18-21 St. Stephen's Green, Dublin 2, Ireland. Tel: +353 (0)1 703 8000 Fax: +353 (0)1 703 7186
Email: marketing@esbie.ie Web: www.esbie.ie
ESBI Engineering Solutions is a trading name of ESBI Engineering & Facility Management Limited.
Registered Office: as above Registered in Ireland No. 155249

Client

Project

North-South 400 kV
Interconnection Development


Drawing title

Indicative Line Route

Production unit

Planning Unit

Drawn	Produced	Verified	Approved	Approved date
EMcM	EMcM	KC	BD	Sep-12
Client ref.		No. of sheets	Size	Scale
		13	A3	1 : 10,000
Drawing number			Sheet Rev	
PE687-D141-087-013-000				

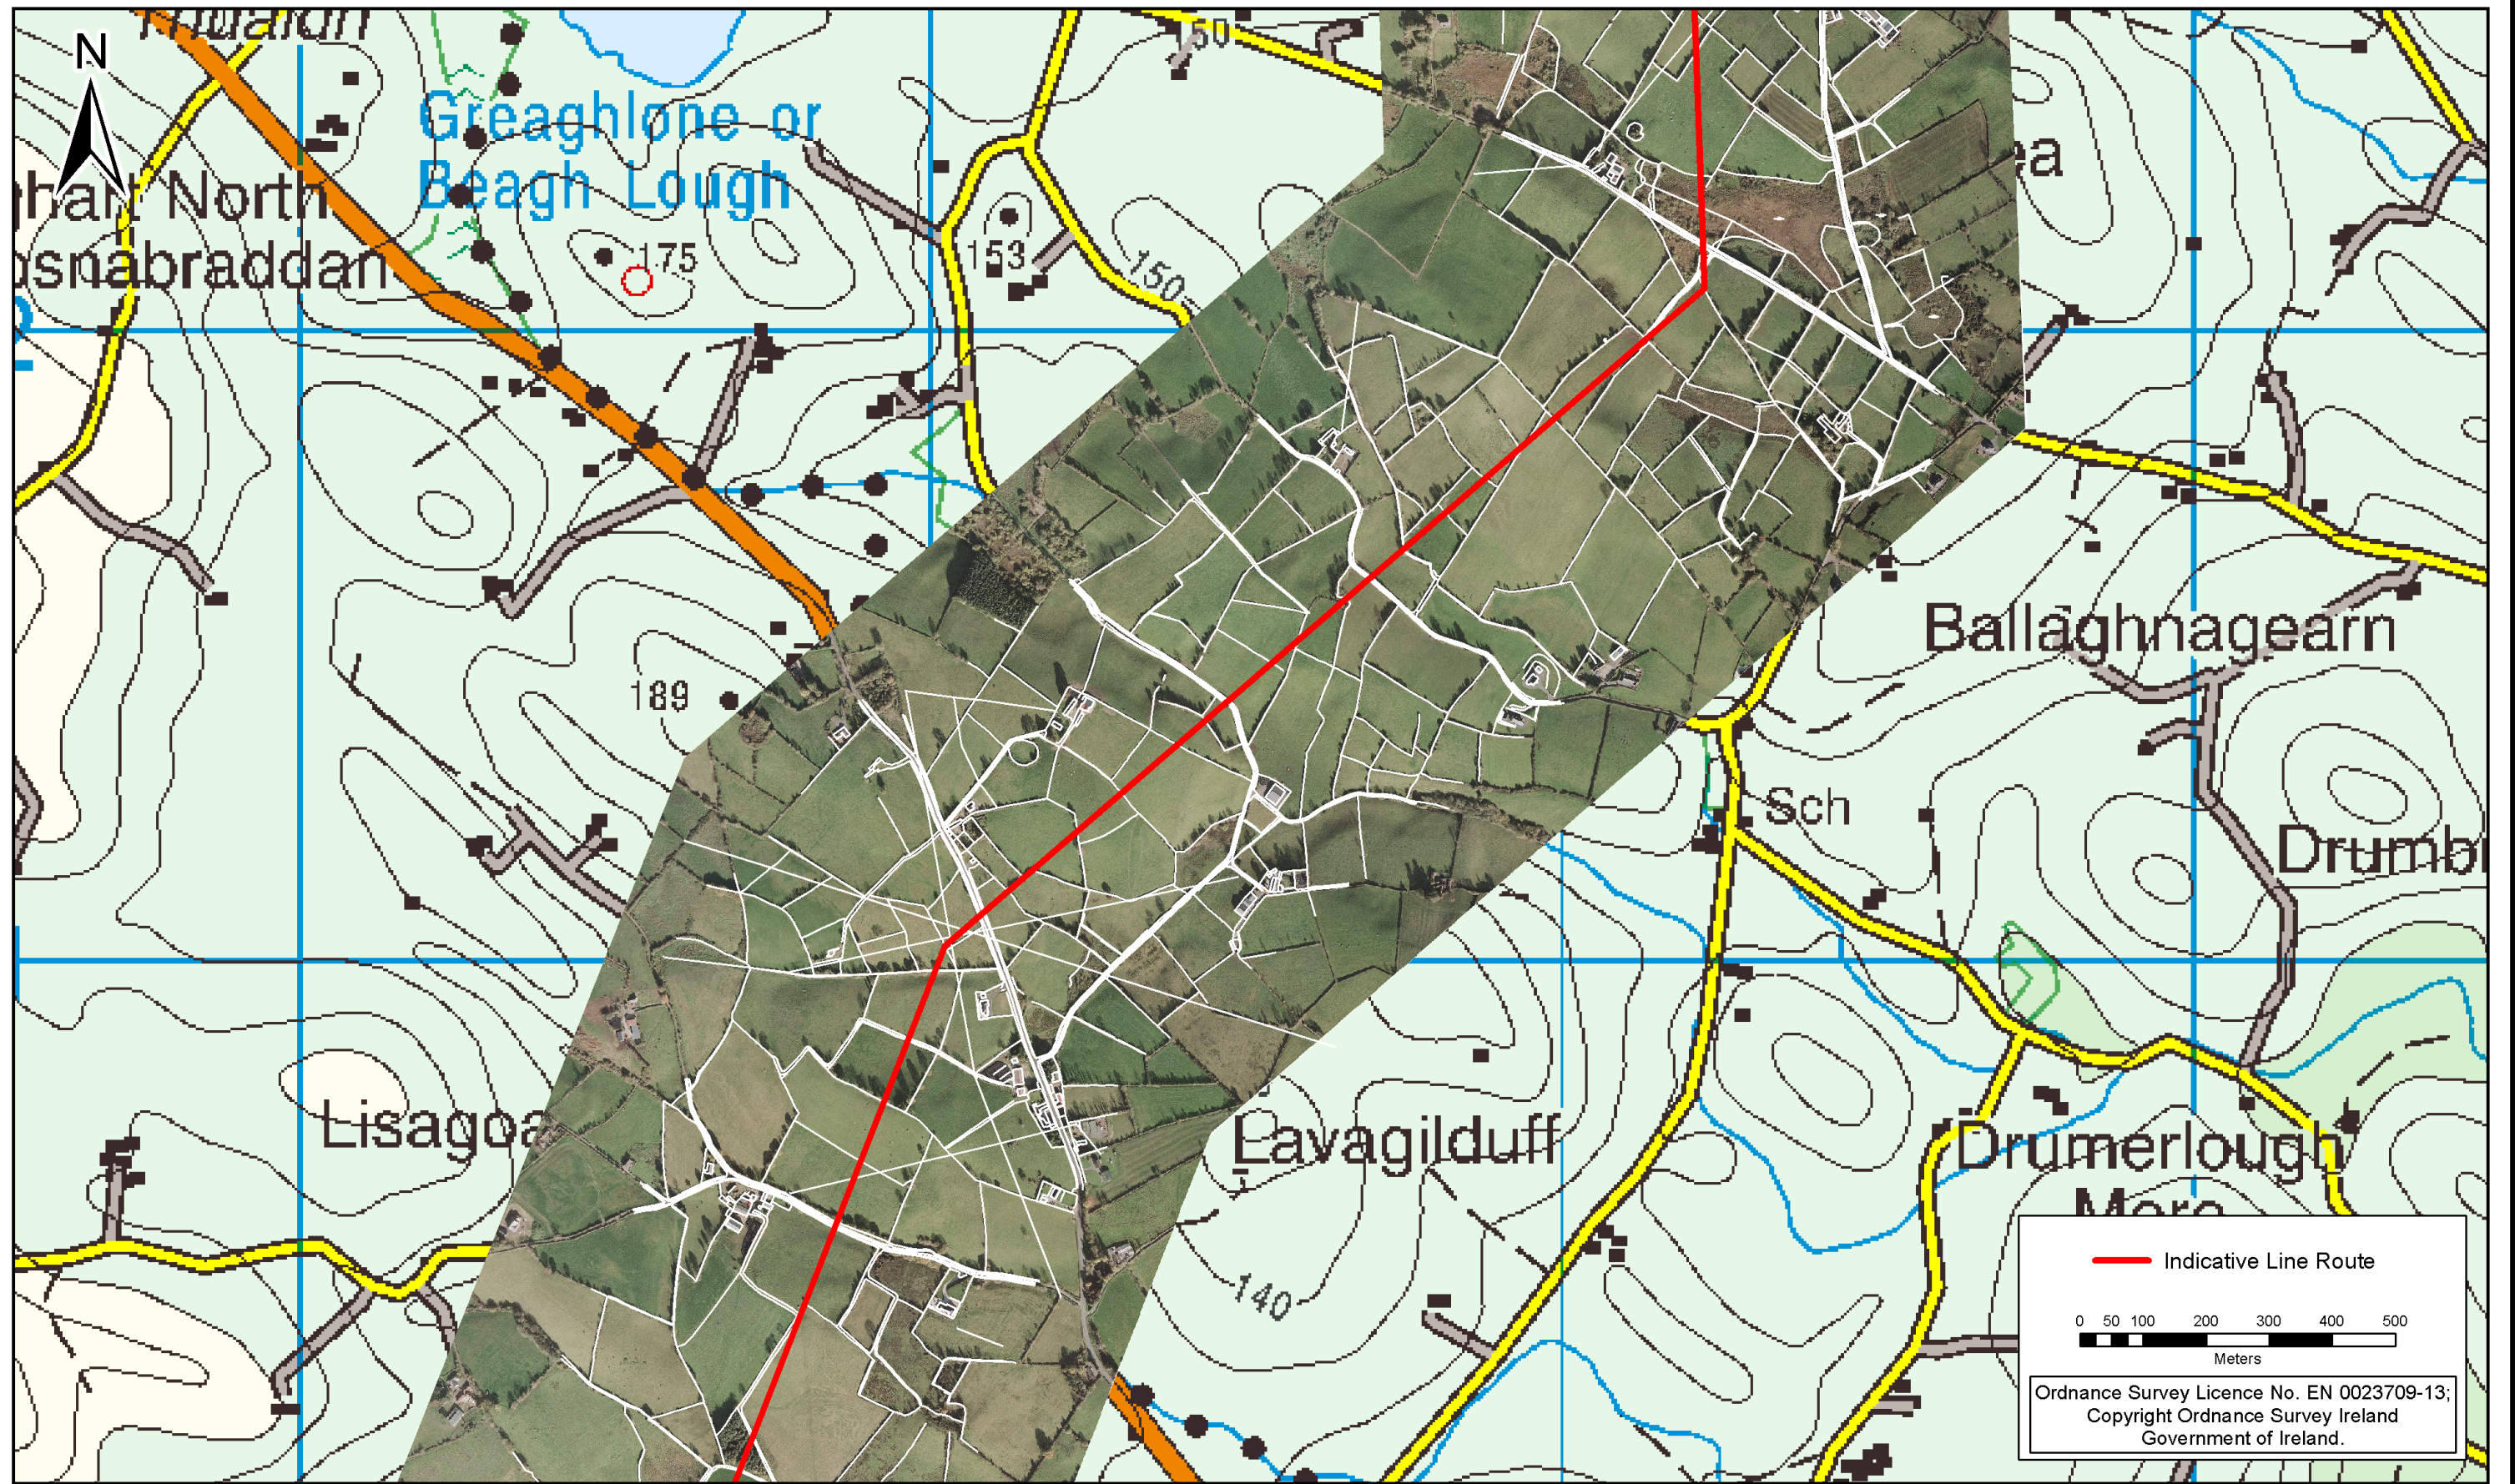

Rev	Date	Revision Description	Drn	Pro	Ver	App

COPYRIGHT © ESBI ENGINEERING & FACILITY MANAGEMENT LIMITED.
 All rights reserved. No part of this work may be modified or reproduced or copied in any form or by any means - graphics, electronic or mechanical, including photocopying, recording, taping or information-and-retrieval system, or used for any purpose than its designated purpose, without the written permission of ESBI Engineering & Facility Management Ltd.

ESBI International
 ESBI Energy Innovation

ESBI Engineering Solutions, Stephen Court, 18-21 St. Stephen's Green, Dublin 2, Ireland. Tel: +353 (0)1 703 8000 Fax: +353 (0)1 703 7186 Email: marketing@esbie.ie Web: www.esbie.ie
 ESBI Engineering Solutions is a trading name of ESBI Engineering & Facility Management Limited. Registered Office: as above Registered in Ireland No. 155249

Client

Project

North-South 400 kV Interconnection Development


Drawing title

Indicative Line Route

Production unit

Planning Unit

Drawn	Produced	Verified	Approved	Approved date
EMcM	EMcM	KC	BD	Sep-12
Client ref.	No. of sheets	Size	Scale	
	14	A3	1 : 10,000	
Drawing number		Sheet Rev		
PE687-D141-087-014-000				

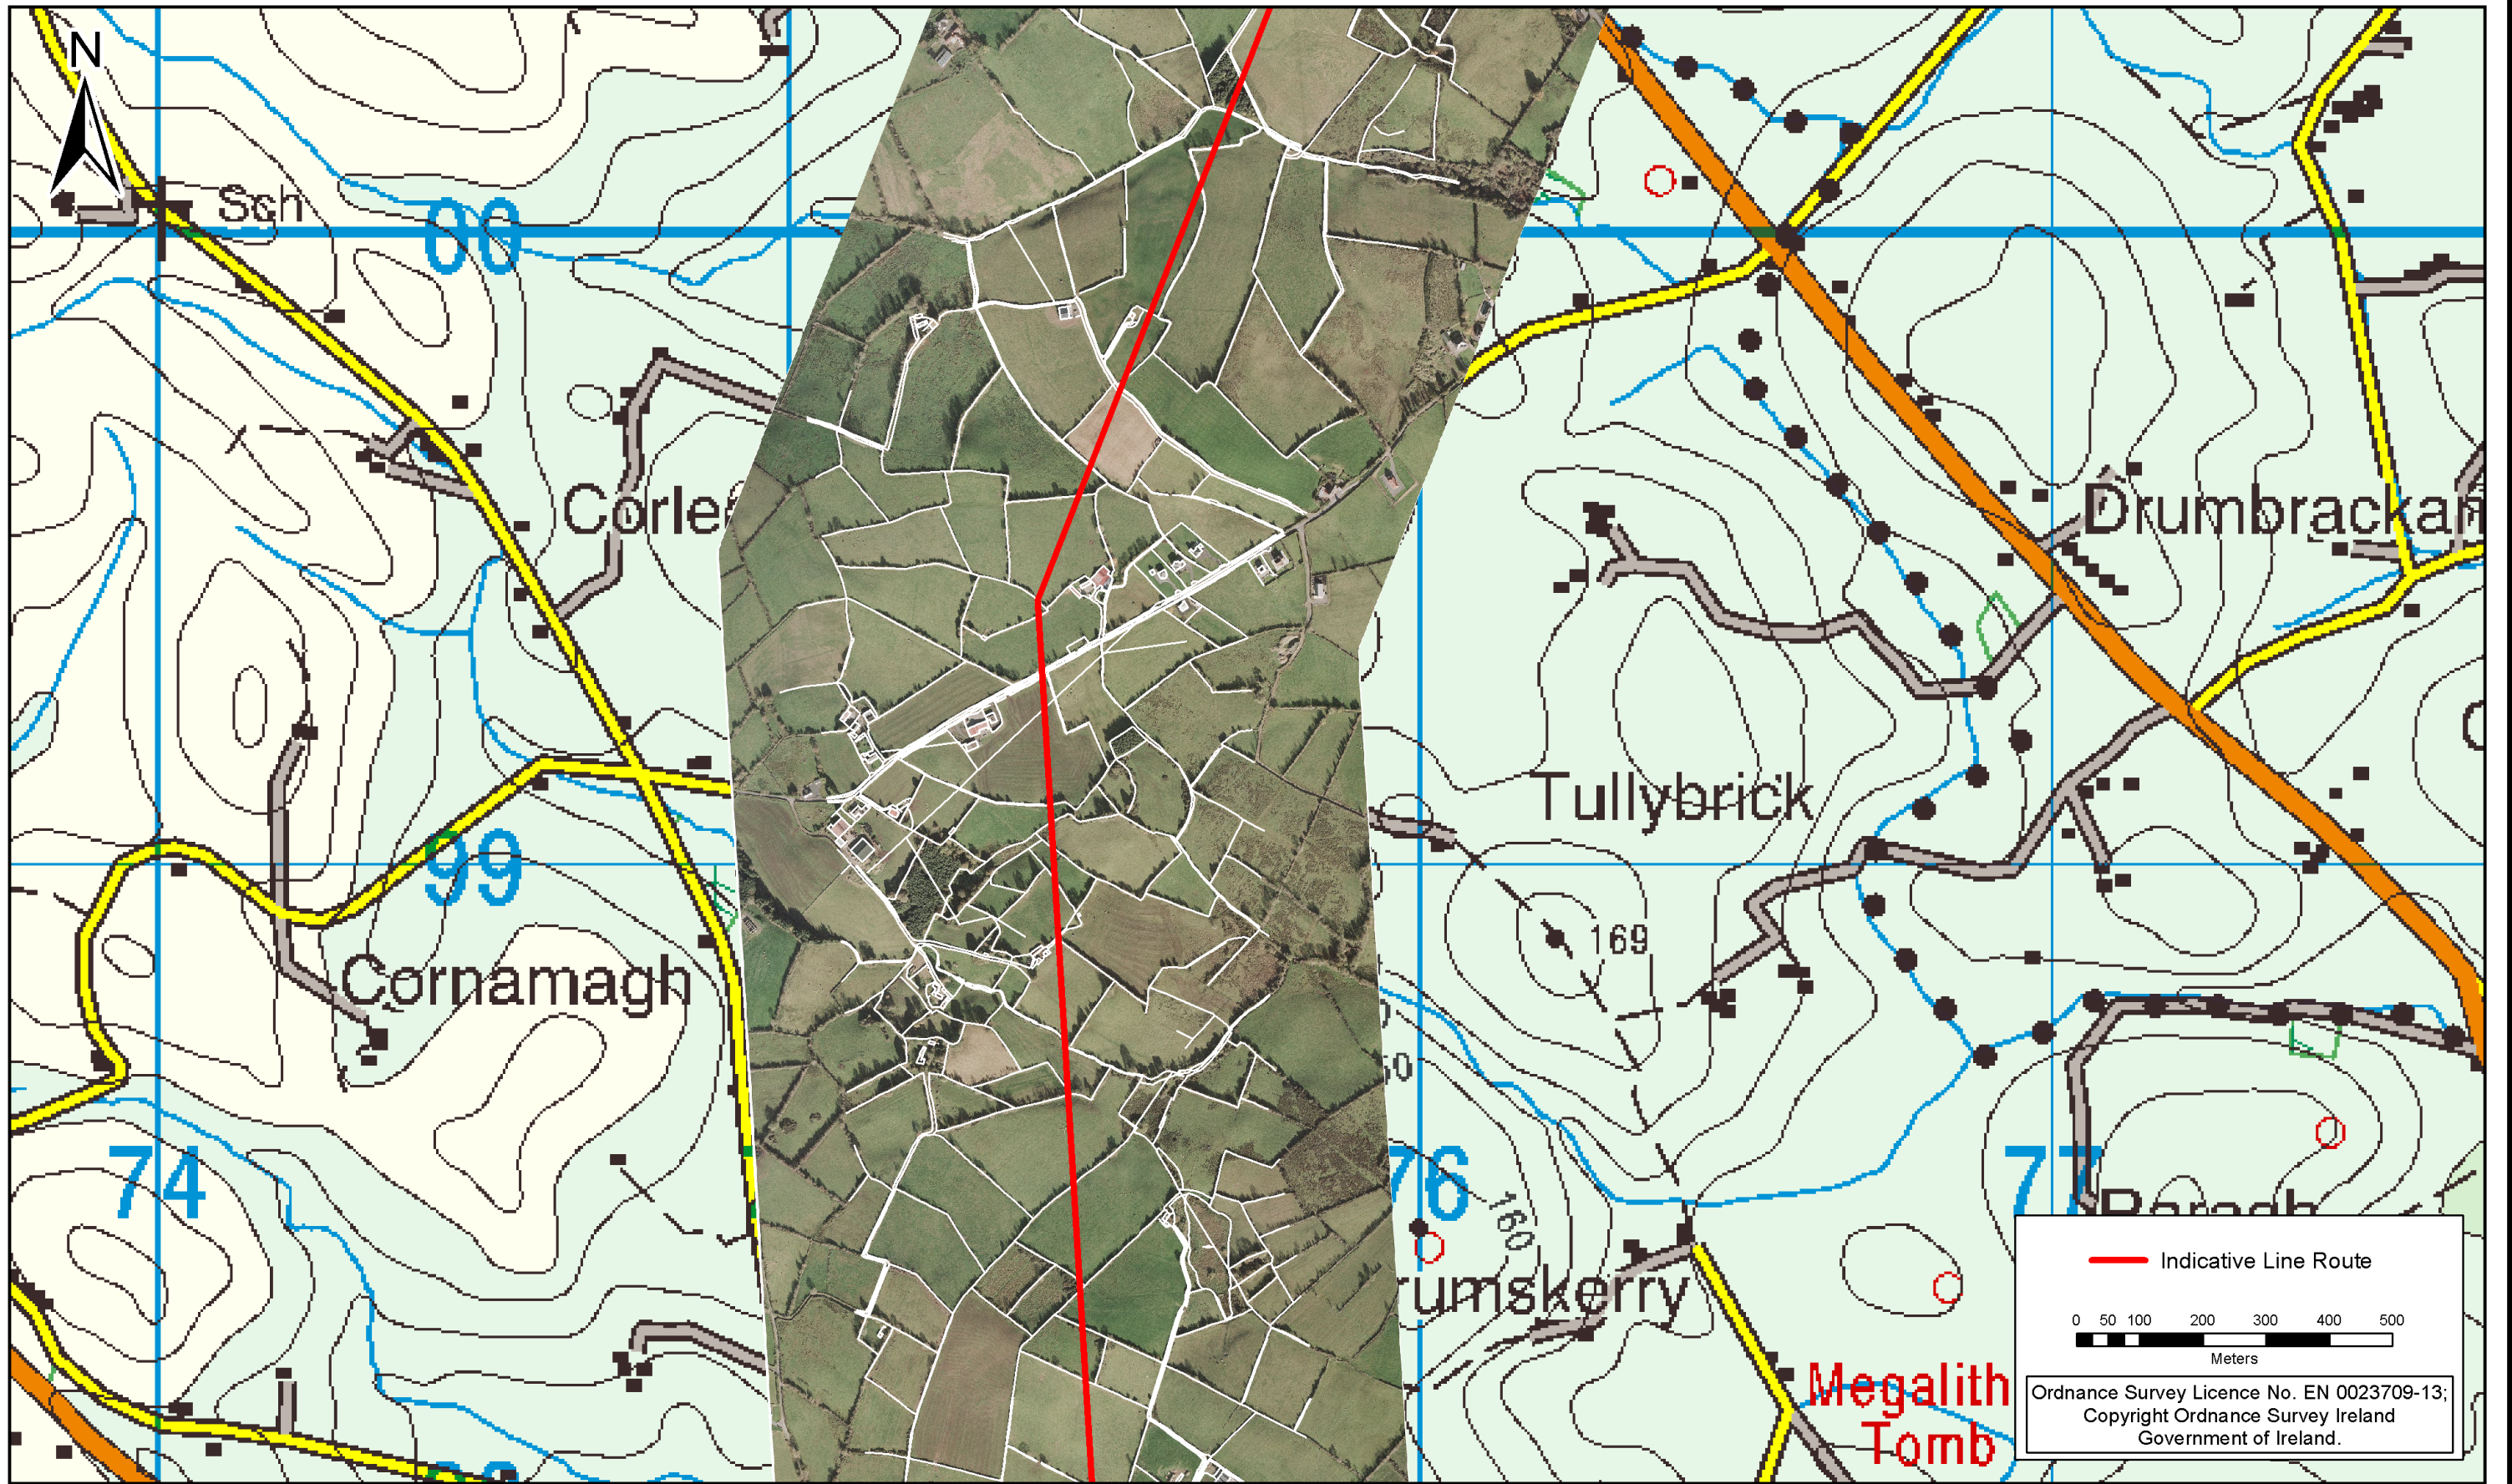

Rev	Date	Revision Description	Drn	Pro	Ver	App

COPYRIGHT © ESBI ENGINEERING & FACILITY MANAGEMENT LIMITED.
 All rights reserved. No part of this work may be modified or reproduced or copied in any form or by any means - graphics, electronic or mechanical, including photocopying, recording, taping or information-and-retrieval system, or used for any purpose than its designated purpose, without the written permission of ESBI Engineering & Facility Management Ltd.

ESBI International
 ESBI Energy Innovation

ESBI Engineering Solutions, Stephen Court, 18-21 St. Stephen's Green, Dublin 2, Ireland. Tel: +353 (0)1 703 8000 Fax: +353 (0)1 703 7186 Email: marketing@esbie.ie Web: www.esbie.ie
 ESBI Engineering Solutions is a trading name of ESBI Engineering & Facility Management Limited. Registered Office: as above Registered in Ireland No. 155249

Client

Project

North-South 400 kV Interconnection Development


Drawing title

Indicative Line Route

Production unit

Planning Unit

Drawn	Produced	Verified	Approved	Approved date
EMcM	EMcM	KC	BD	Sep-12
Client ref.	No. of sheets	Size	Scale	
	15	A3	1 : 10,000	
Drawing number	Sheet			Rev
PE687-D141-087-015-000				

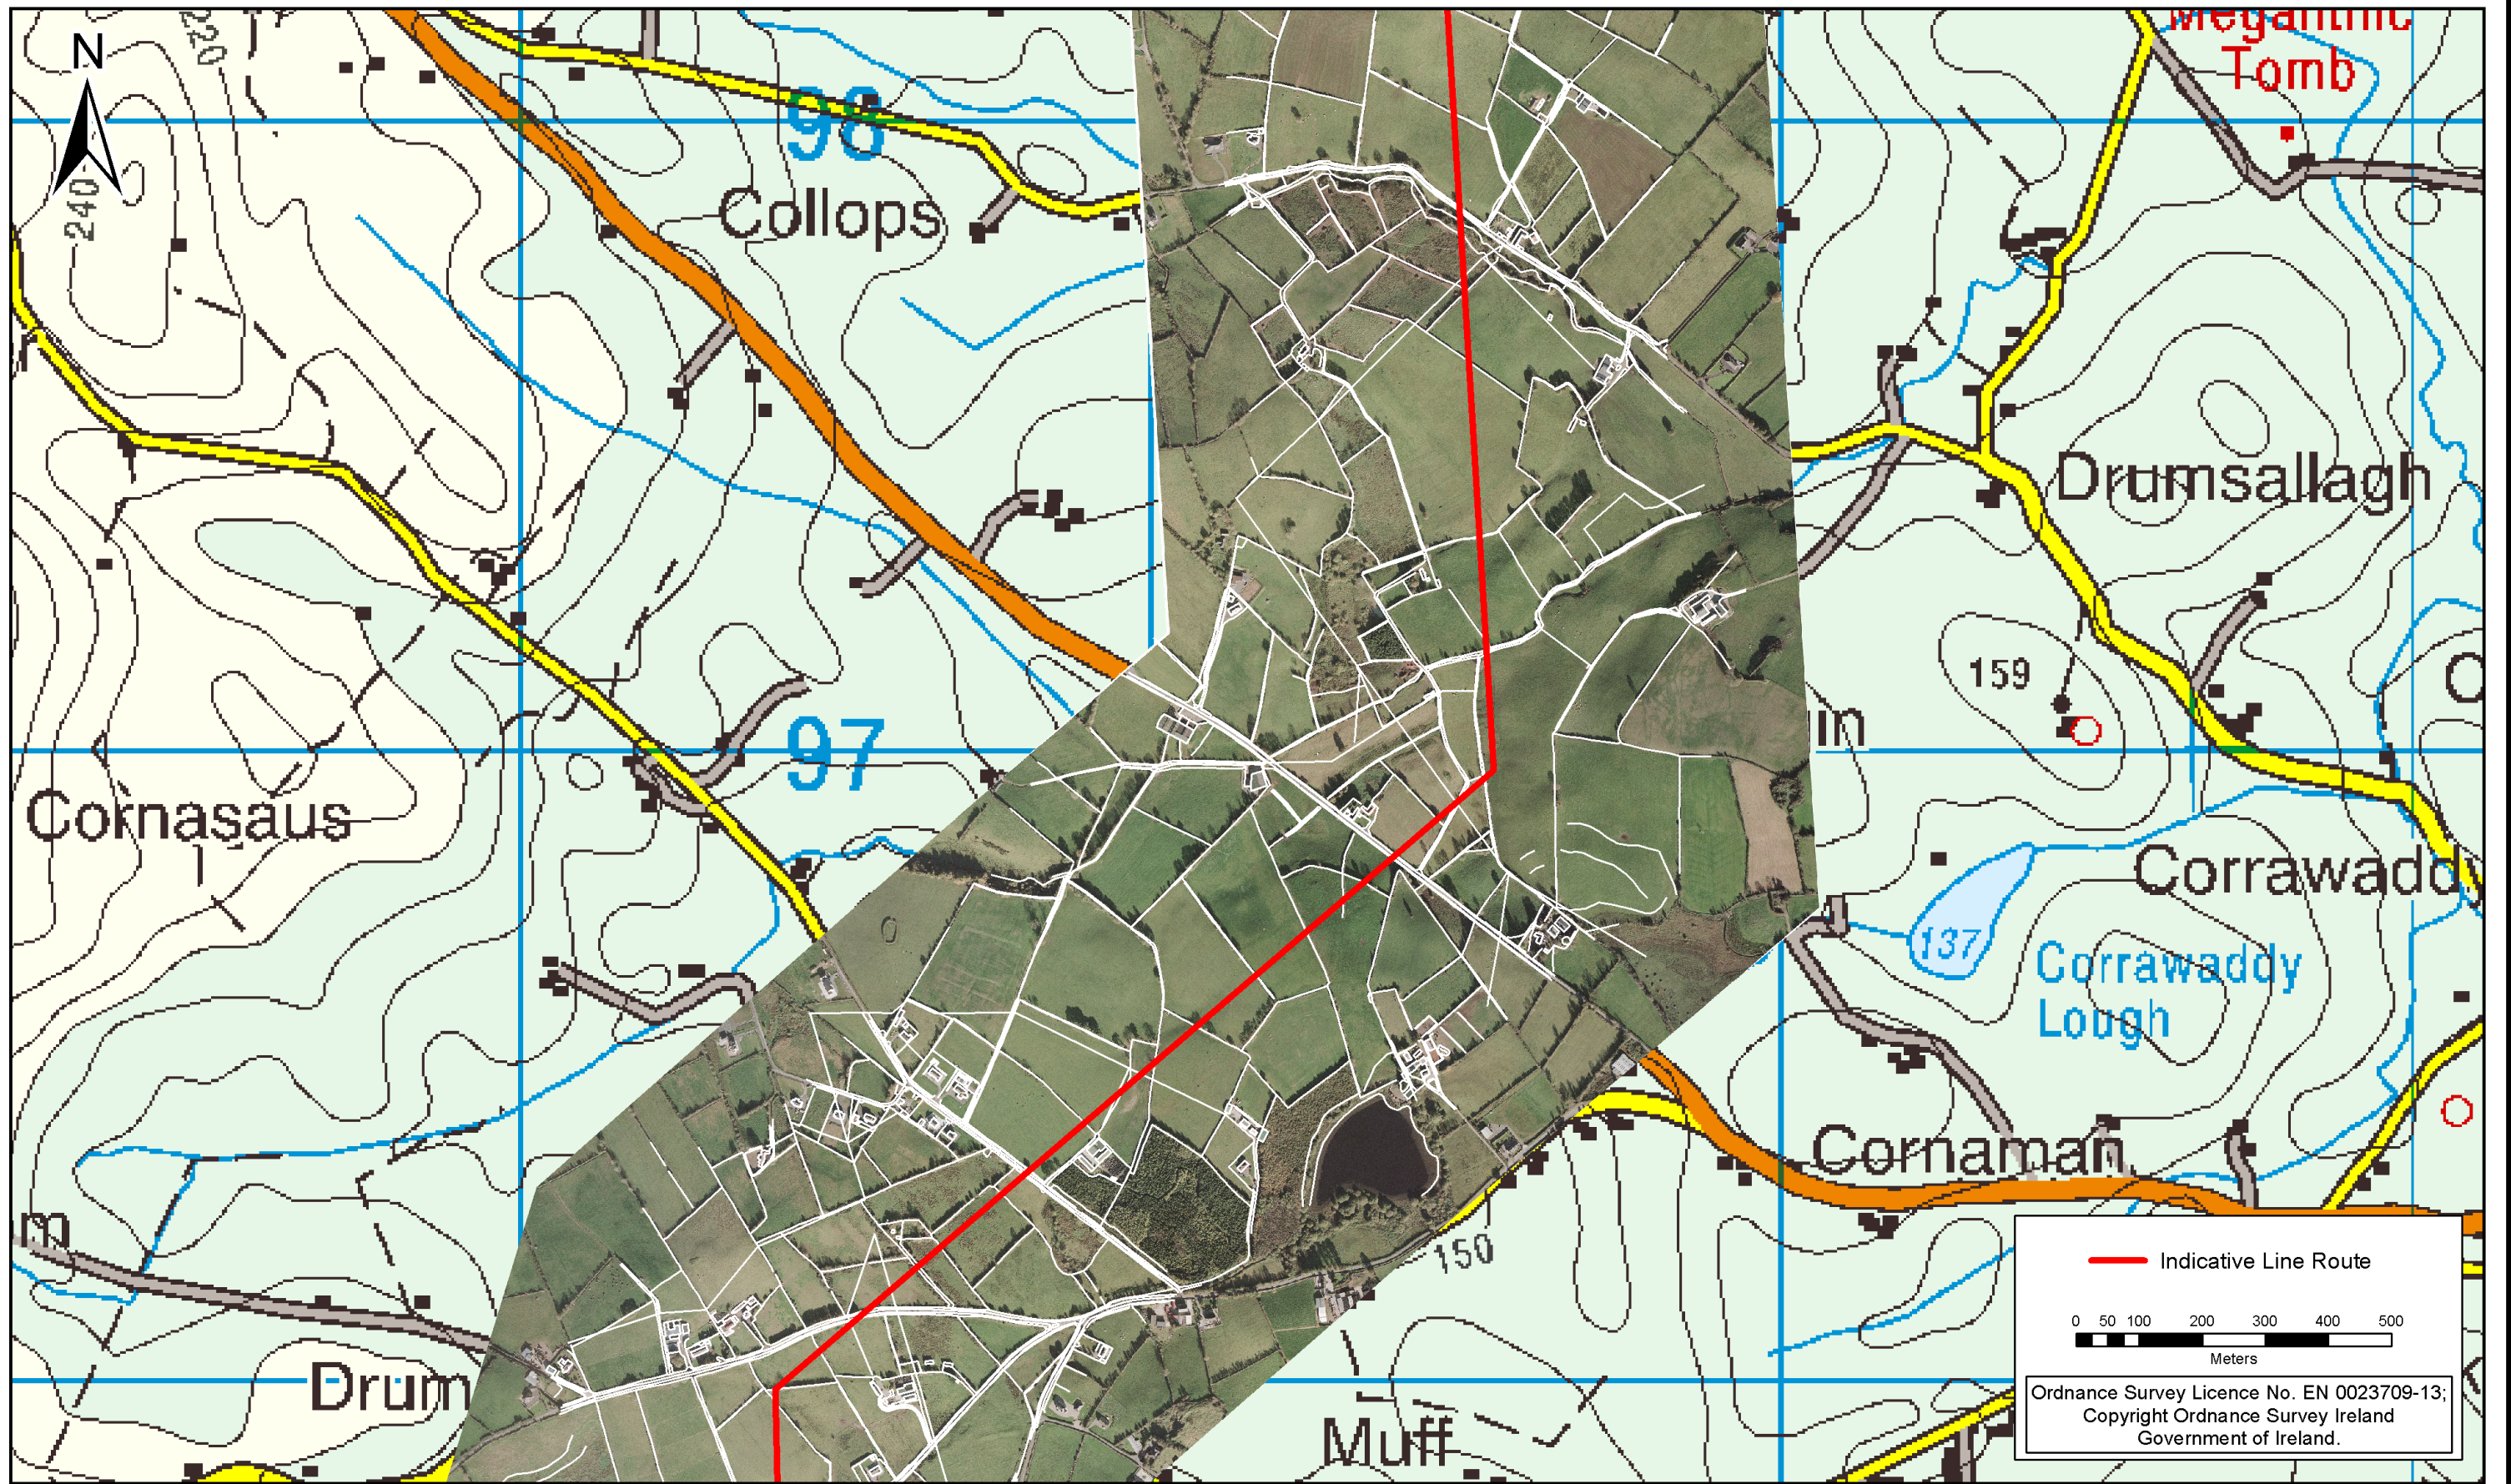

— Indicative Line Route

0 50 100 200 300 400 500
Meters

Ordnance Survey Licence No. EN 0023709-13;
Copyright Ordnance Survey Ireland
Government of Ireland.

Rev	Date	Revision Description	Drn	Pro	Ver	App

COPYRIGHT © ESBI ENGINEERING & FACILITY MANAGEMENT LIMITED.
All rights reserved. No part of this work may be modified or reproduced or copied in any form or by any means - graphics, electronic or mechanical, including photocopying, recording, taping or information-and-retrieval system, or used for any purpose than its designated purpose, without the written permission of ESBI Engineering & Facility Management Ltd.



International
ESBI Energy Innovation



ESBI Engineering Solutions, Stephen Court, 18-21 St. Stephen's Green, Dublin 2, Ireland. Tel: +353 (0)1 703 8000 Fax: +353 (0)1 703 7186
Email: marketing@esbie.ie Web: www.esbie.ie
ESBI Engineering Solutions is a trading name of ESBI Engineering & Facility Management Limited.
Registered Office: as above Registered in Ireland No. 155249

Client



Project

North-South 400 kV Interconnection Development


Drawing title

Indicative Line Route

Production unit

Planning Unit

Drawn	Produced	Verified	Approved	Approved date
EMcM	EMcM	KC	BD	Sep-12
Client ref.	No. of sheets	Size	Scale	
	16	A3	1 : 10,000	
Drawing number	Sheet	Rev		
PE687-D141-087-016-000				

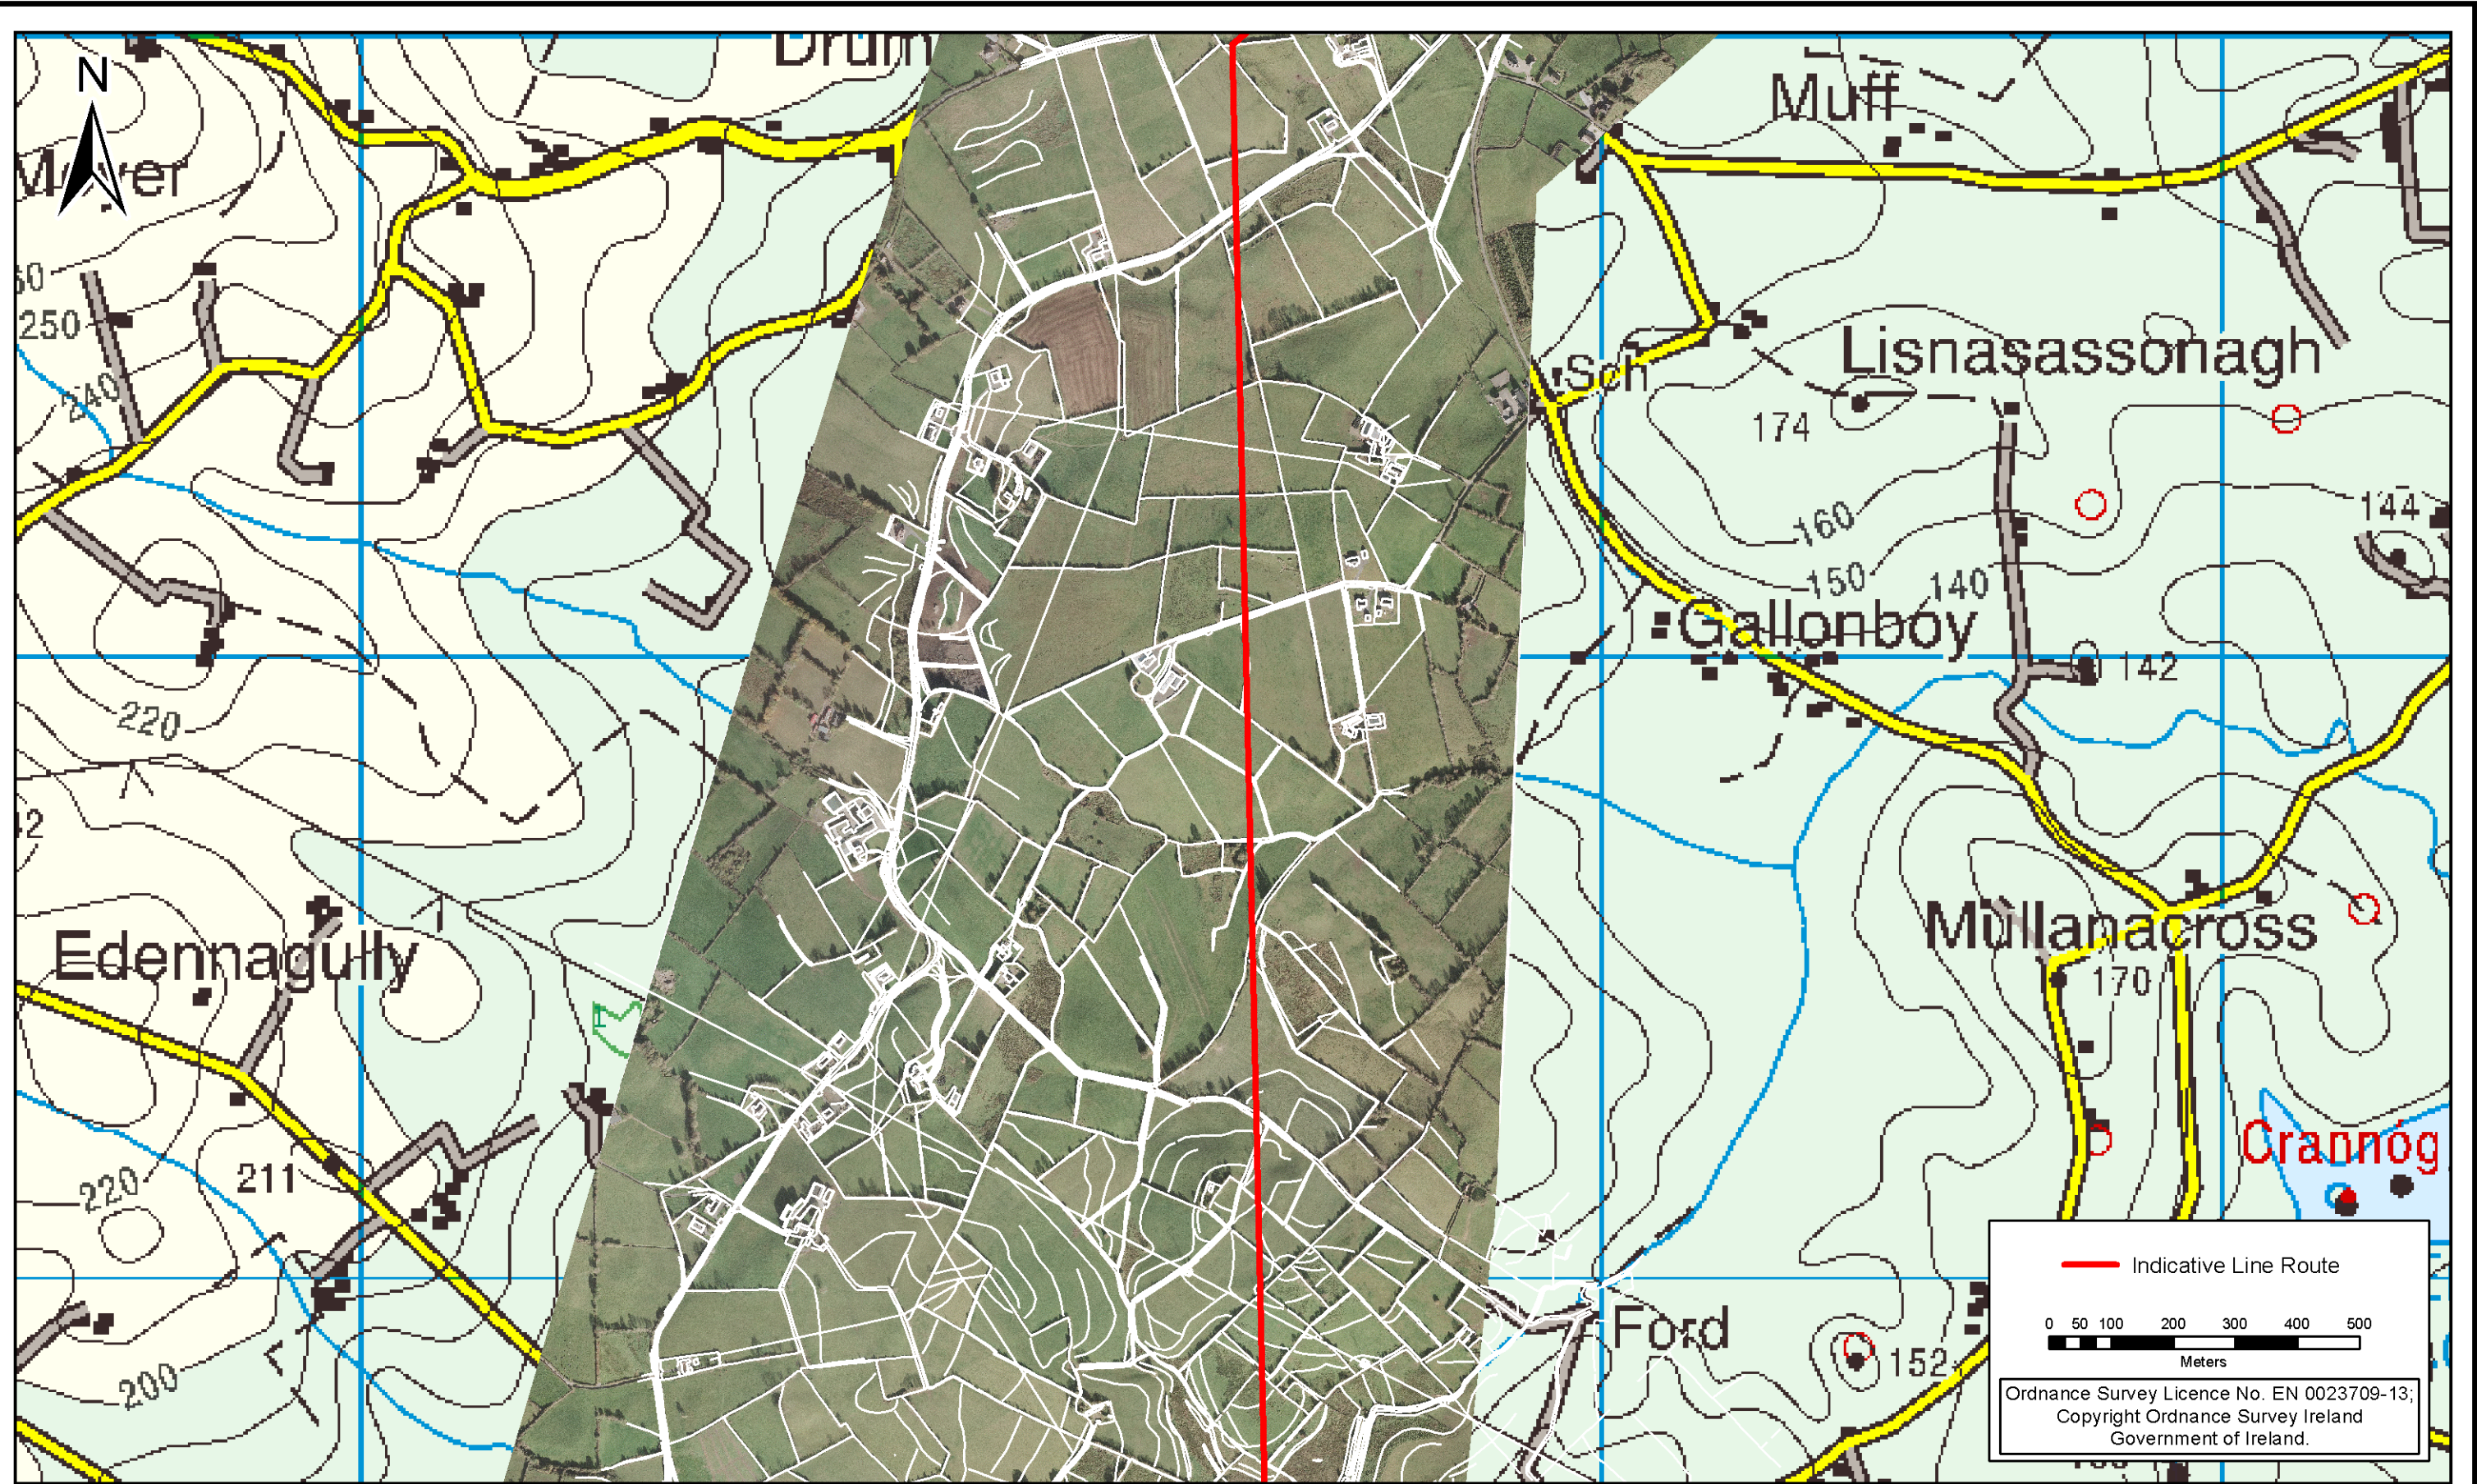

— Indicative Line Route

0 50 100 200 300 400 500
Meters

Ordnance Survey Licence No. EN 0023709-13;
Copyright Ordnance Survey Ireland
Government of Ireland.

REV	Date	Revision Description	Drn	Pro	Ver	App

COPYRIGHT © ESBI ENGINEERING & FACILITY MANAGEMENT LIMITED.
All rights reserved. No part of this work may be modified or reproduced or copied in any form or by any means - graphics, electronic or mechanical, including photocopying, recording, taping or information-and-retrieval system, or used for any purpose than its designated purpose, without the written permission of ESBI Engineering & Facility Management Ltd.

ESBI International
ESBI Energy Innovation

ESBI Engineering Solutions, Stephen Court, 18-21 St. Stephen's Green, Dublin 2, Ireland. Tel: +353 (0)1 703 8000 Fax: +353 (0)1 703 7186
Email: marketing@esbi.ie Web: www.esbi.ie
ESBI Engineering Solutions is a trading name of ESBI Engineering & Facility Management Limited.
Registered Office: as above Registered In Ireland No. 155249

Client

Project
North-South 400 kV
Interconnection Development


Drawing title
Indicative Line Route

Production unit
Planning Unit

Drawn EMcM	Produced EMcM	Verified KC	Approved BD	Approved date Sep-12
Client ref.	No. of sheets 17	Size A3	Scale 1 : 10,000	

Drawing number
PE687-D141-087-017-000

Sheet Rev

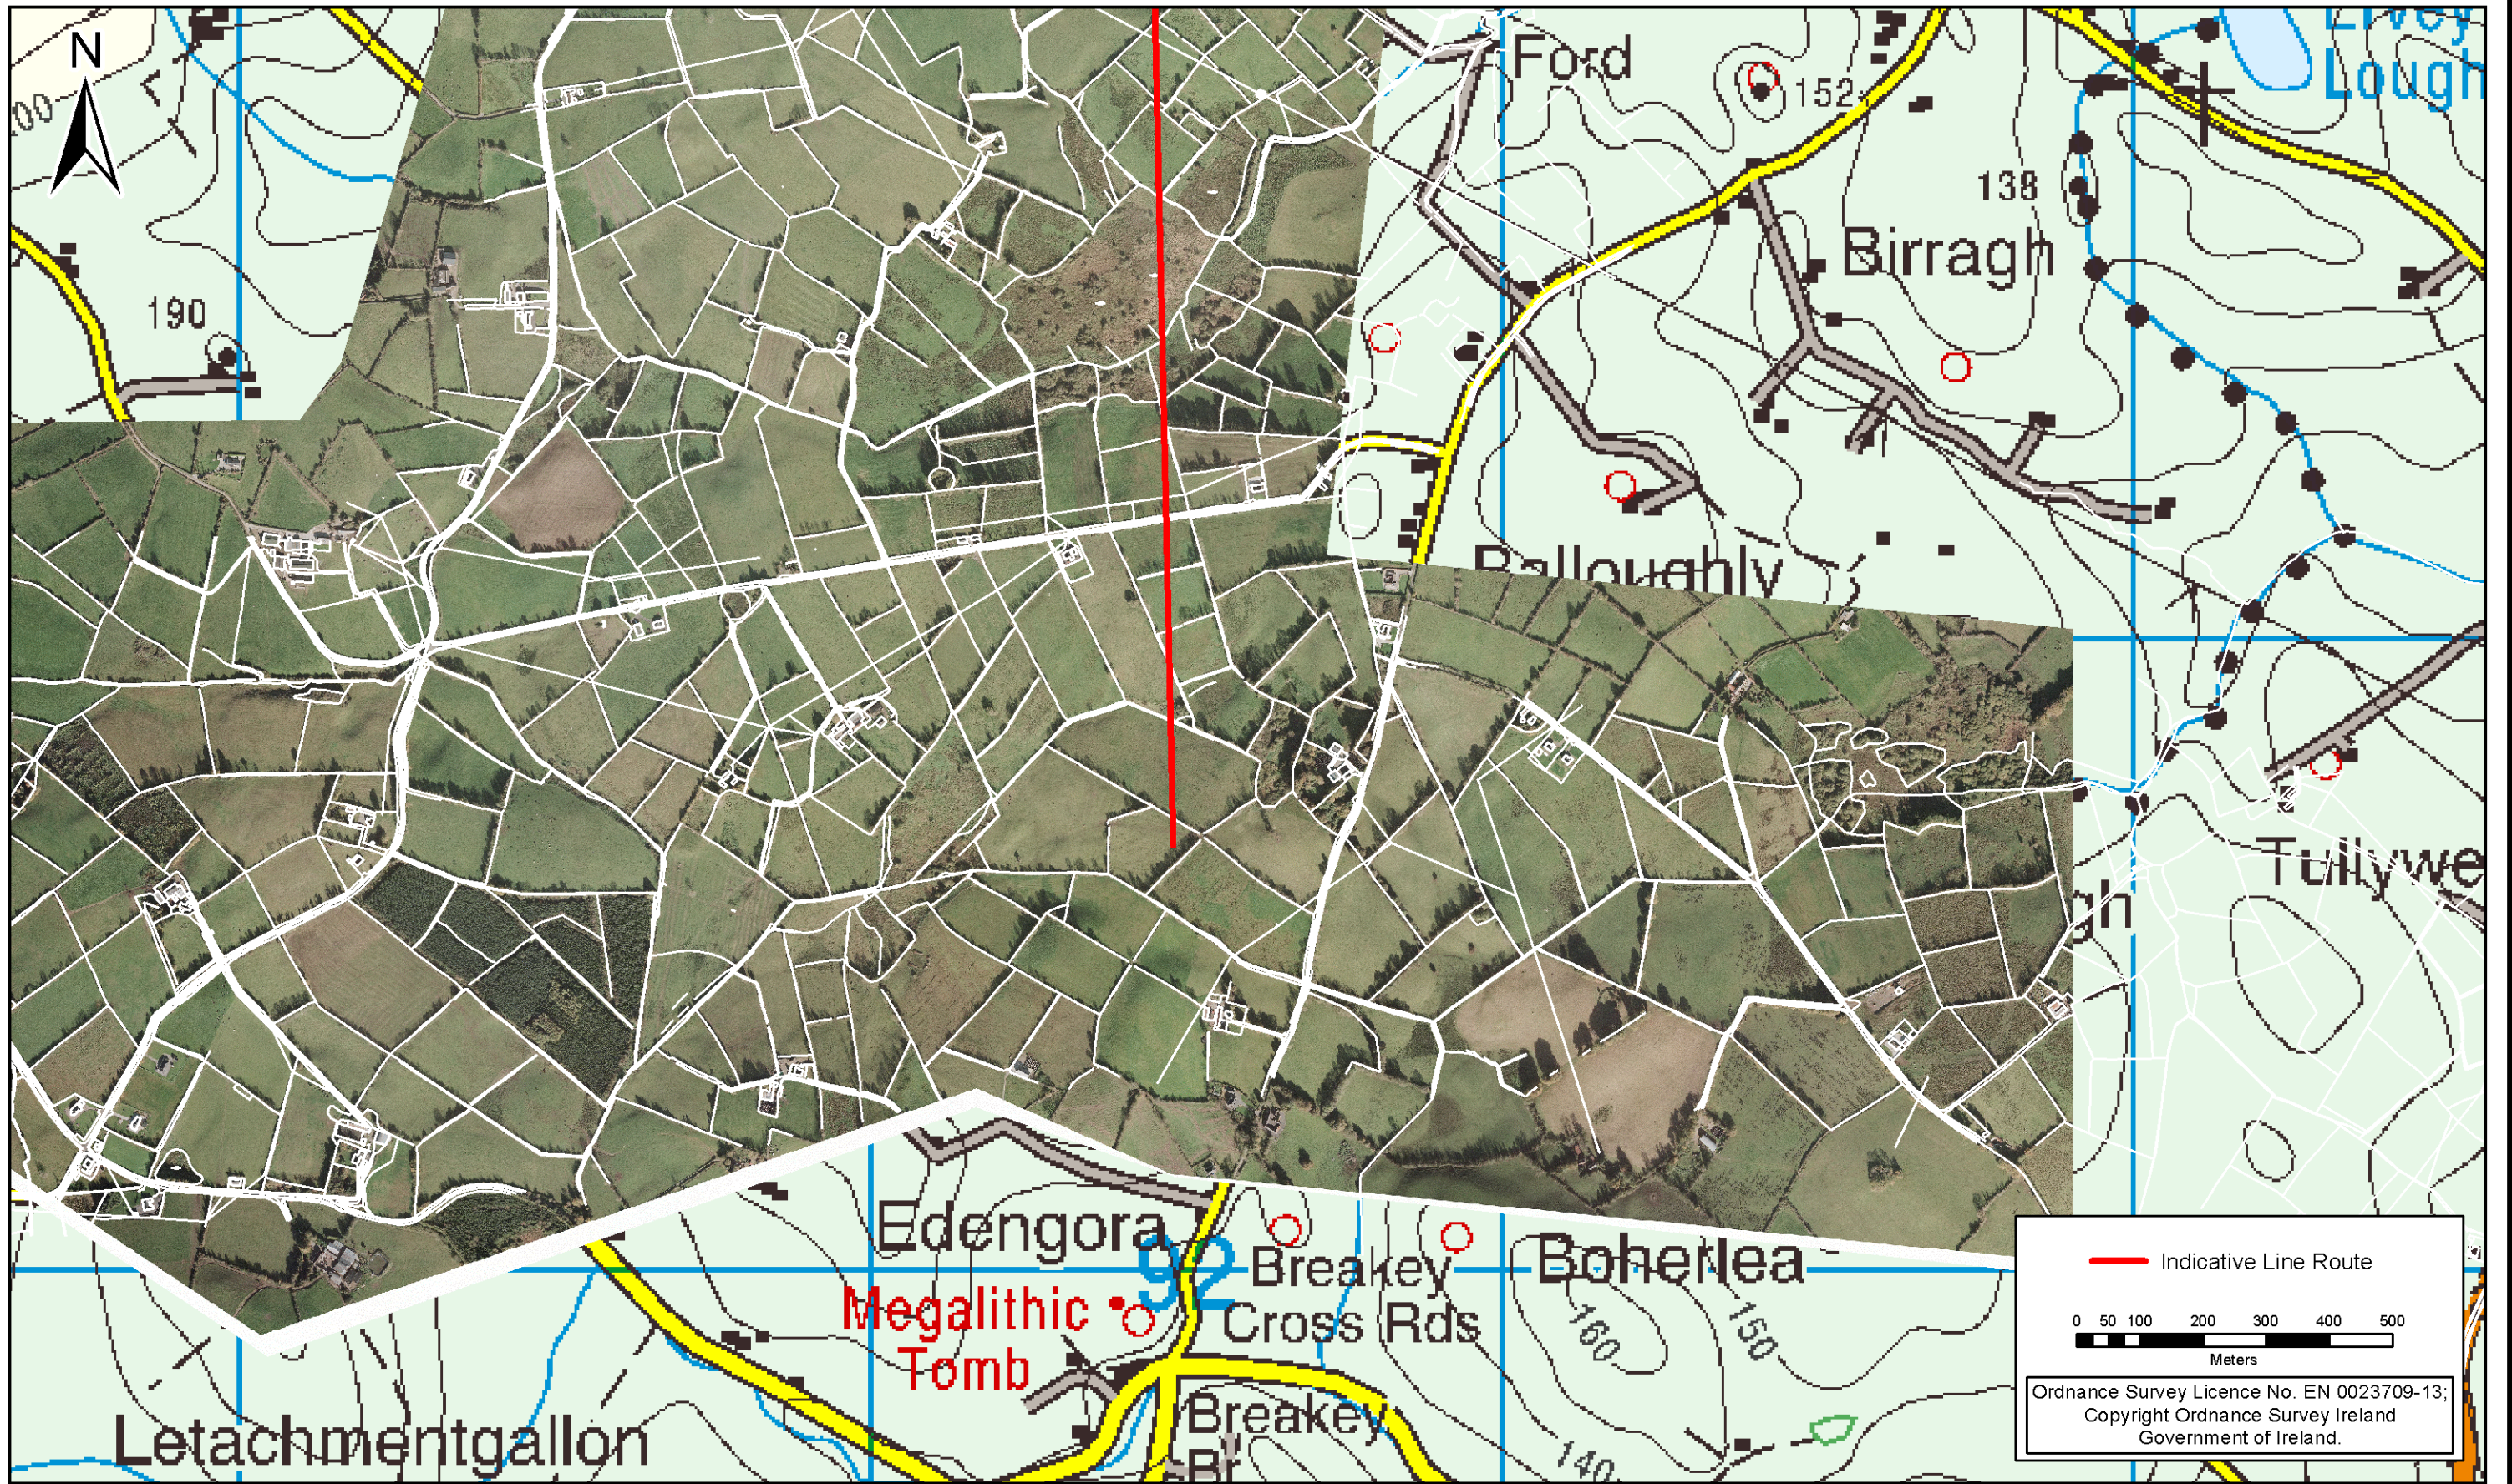

— Indicative Line Route

0 50 100 200 300 400 500
Meters

Ordnance Survey Licence No. EN 0023709-13;
Copyright Ordnance Survey Ireland
Government of Ireland.

Rev	Date	Revision Description	Dr	Pro	Ver	App

COPYRIGHT © ESBI ENGINEERING & FACILITY MANAGEMENT LIMITED.
All rights reserved. No part of this work may be modified or reproduced or copied in any form or by any means - graphics, electronic or mechanical, including photocopying, recording, taping or information-and-retrieval system, or used for any purpose than its designated purpose, without the written permission of ESBI Engineering & Facility Management Ltd.

ESB International
ESBI Energy Innovation

ESBI Engineering Solutions, Stephen Court, 18-21 St. Stephen's Green, Dublin 2, Ireland. Tel: +353 (0)1 703 8000 Fax: +353 (0)1 703 7186
Email: marketing@esbie.ie Web: www.esbie.ie
ESBI Engineering Solutions is a trading name of ESBI Engineering & Facility Management Limited. Registered Office: as above Registered in Ireland No. 155249

Client

Project

North-South 400 kV Interconnection Development

Drawing title

Indicative Line Route

Production unit

Planning Unit

Drawn	Produced	Verified	Approved	Approved date
EMcM	EMcM	KC	BD	Sep-12
Client ref.	No. of sheets	Size	Scale	
	18	A3	1 : 10,000	
Drawing number		Sheet Rev		
PE687-D141-087-018-000				