


1

NIE Overhead Line Proposal

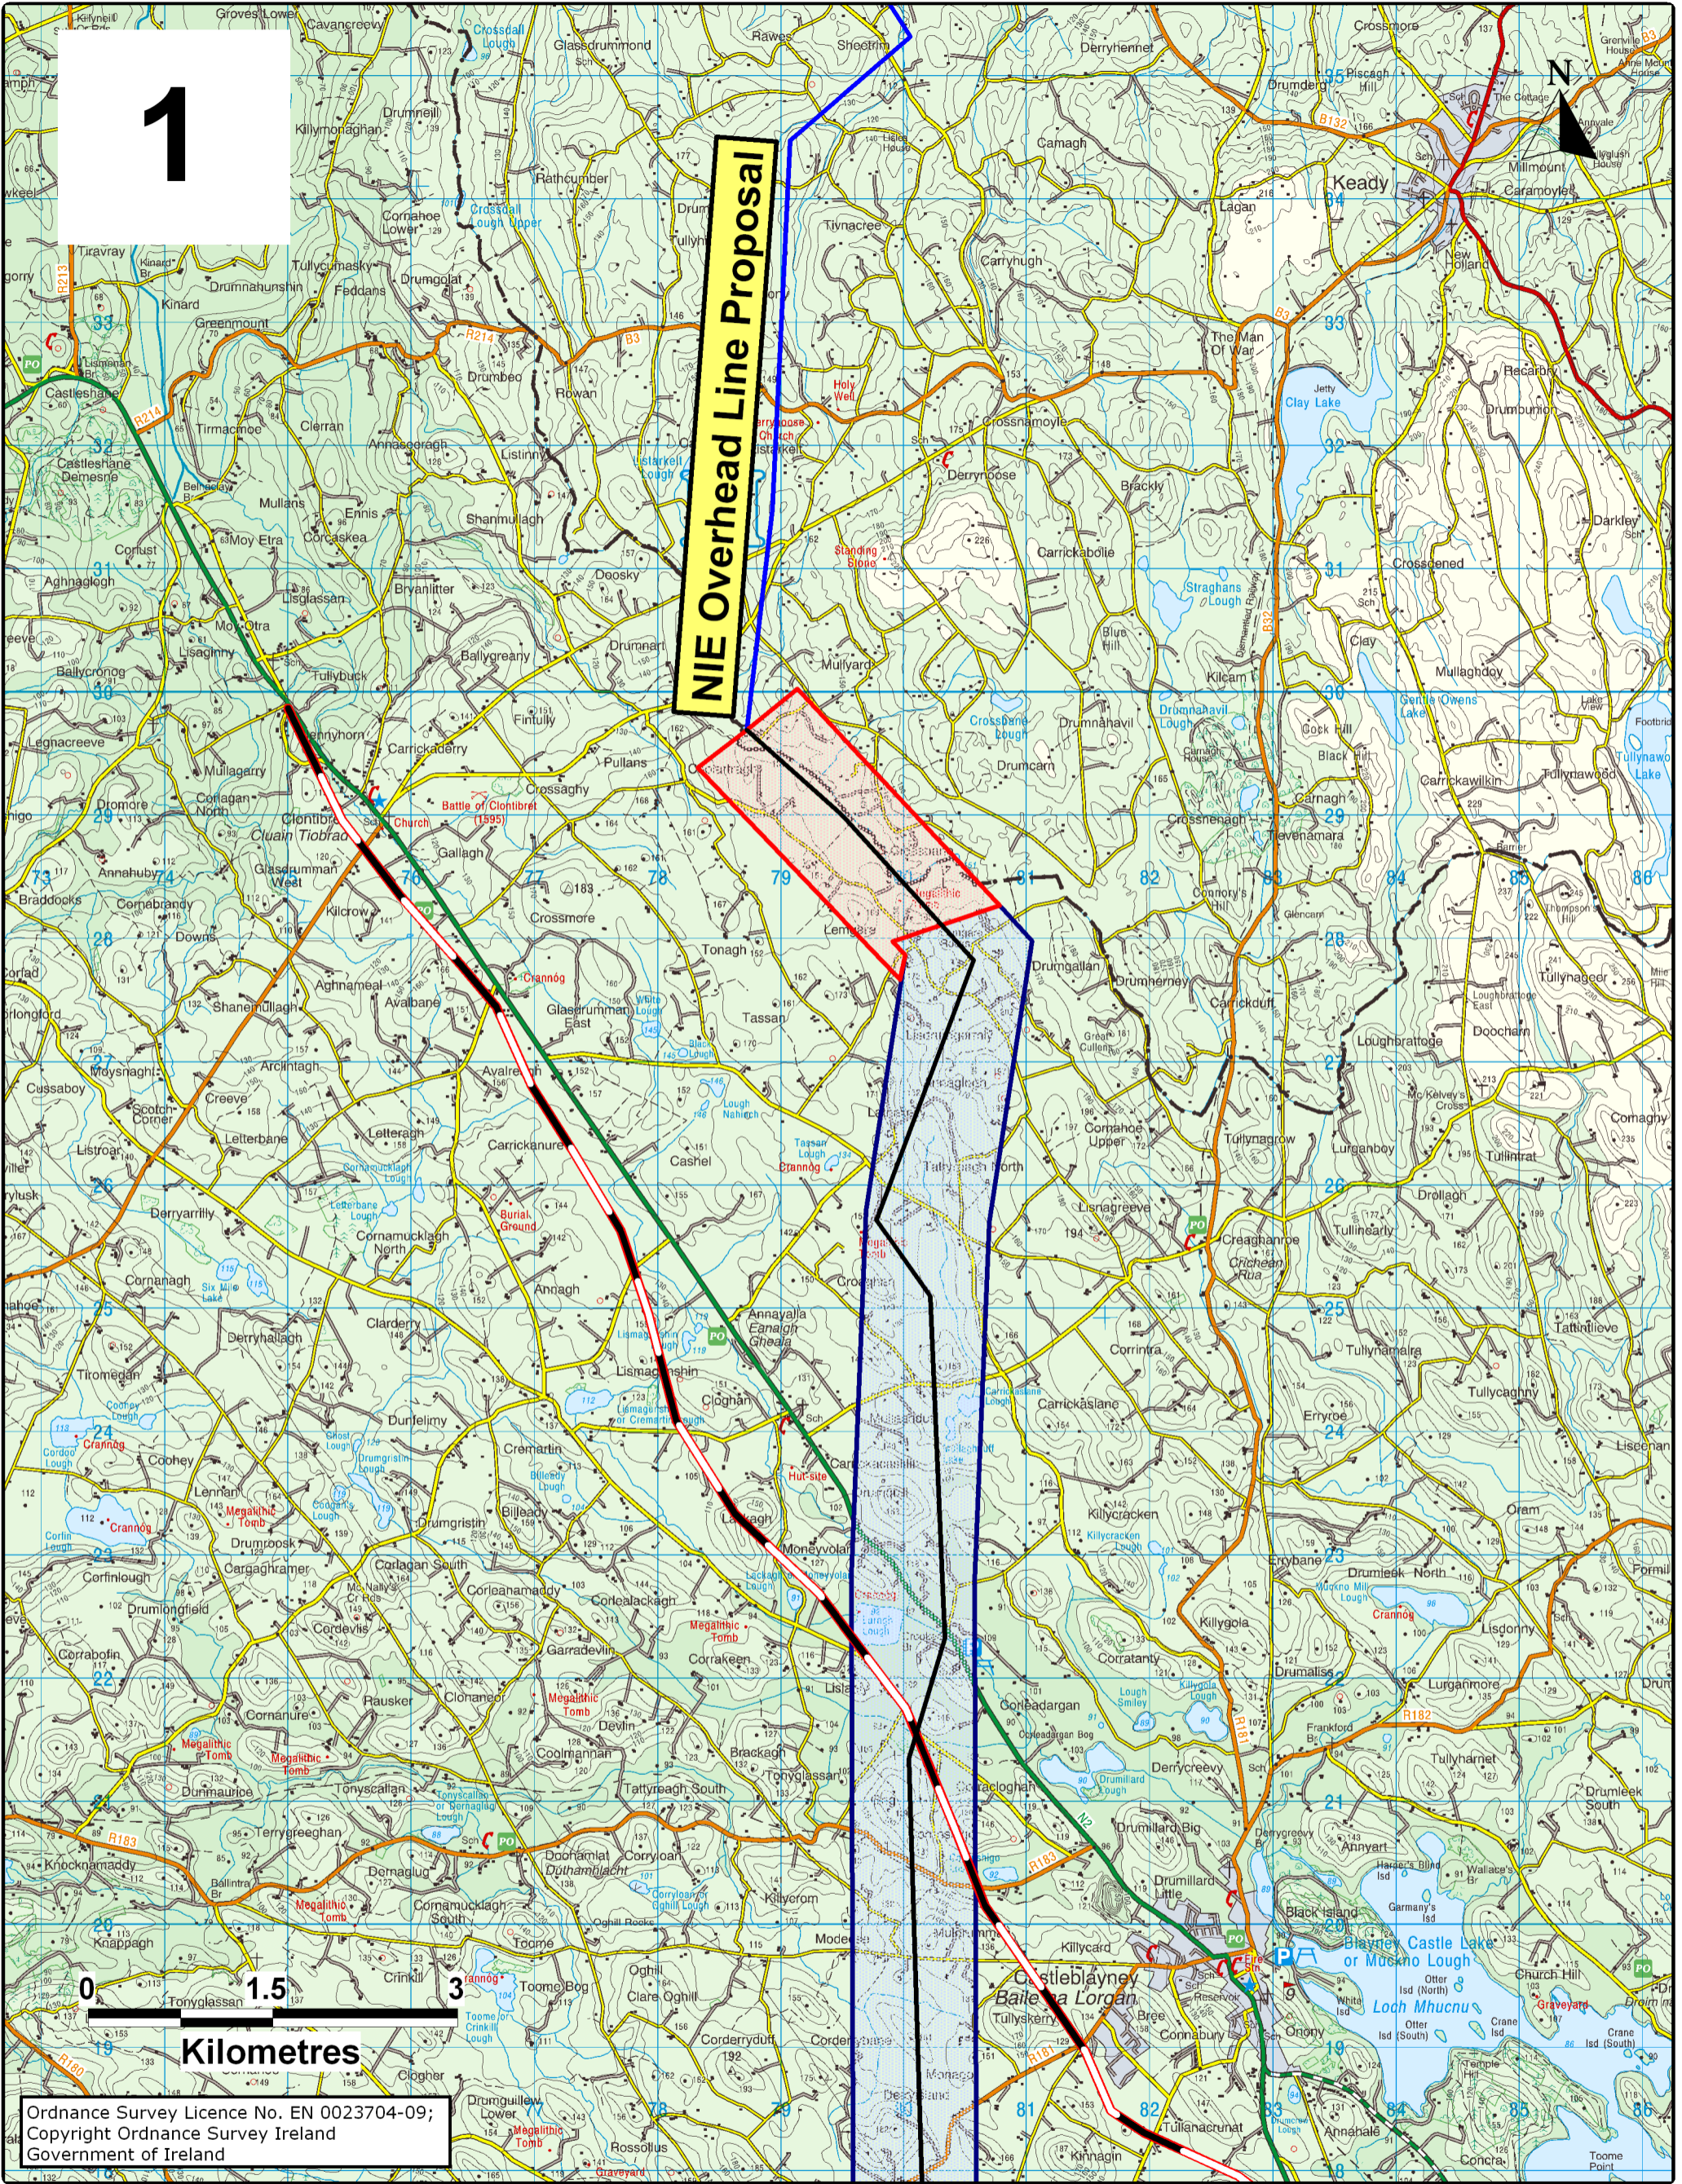

Ordnance Survey Licence No. EN 0023704-09;  
Copyright Ordnance Survey Ireland  
Government of Ireland

- Emerging Line Route
- By-pass
- Route Corridor Option B



No. of Shts 1 OF 2  
 SIZE A3  
 SCALE 1:50000