


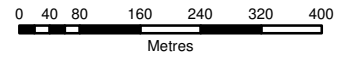

Legend

— Indicative Line Route



Client:



Project:
NORTH-SOUTH
400 KV INTERCONNECTION
DEVELOPMENT

Title:
INDICATIVE LINE ROUTE

Scale @ A3: 1:10,000
Prepared by: G.Fil Checked: M. Hogan Date: September 2012
Project Director: Damien Grehan

TOBIN Consulting Engineers
Consulting, Civil and Structural Engineers,
Block 10-4, Blanchardstown Corporate Park,
Dublin 15, Ireland.
tel: +353-(0)1-8030406
fax: +353-(0)1-8030409
e-mail: info@tobin.ie
www.tobin.ie




Drawing No.: Fig.1 Issue: A



Legend

— Indicative Line Route

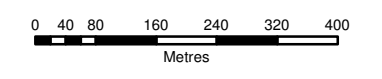

Client:


Project:
 NORTH-SOUTH
 400 KV INTERCONNECTION
 DEVELOPMENT

Title:
 INDICATIVE LINE ROUTE

Scale @ A3: 1:10,000
 Prepared by: G.Fil Checked: M. Hogan Date: September 2012
 Project Director: Damien Grehan

TOBIN Consulting Engineers
 Consulting, Civil and Structural Engineers,
 Block 10-4, Blanchardstown Corporate Park,
 Dublin 15, Ireland.
 tel: +353-(0)1-8030406
 fax: +353-(0)1-8030409
 e-mail: info@tobin.ie
 www.tobin.ie




No part of this document may be reproduced or transmitted in any form or stored in a retrieval system of any nature without the written permission of Patrick J. Tobin & Co. Ltd. as copyright holder except as agreed for use on the project for which the document was originally issued.

Drawing No.: Fig.2 Issue: A



Legend

— Indicative Line Route

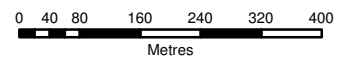

Client:



Project:

NORTH-SOUTH
400 KV INTERCONNECTION
DEVELOPMENT

Title:

INDICATIVE LINE ROUTE

Scale @ A3: 1:10,000

Prepared by: G.Fil Checked: M. Hogan Date: September 2012

Project Director: Damien Grehan

TOBIN Consulting Engineers
Consulting, Civil and Structural Engineers,
Block 10-4, Blanchardstown Corporate Park,
Dublin 15, Ireland.
tel: +353-(0)1-8030406
fax: +353-(0)1-8030409
e-mail: info@tobin.ie
www.tobin.ie




No part of this document may be reproduced or transmitted in any form or stored in a retrieval system of any nature without the written permission of Patrick J. Tobin & Co. Ltd. as copyright holder except as agreed for use on the project for which the document was originally issued.

Drawing No.: Fig.3


Issue:

A

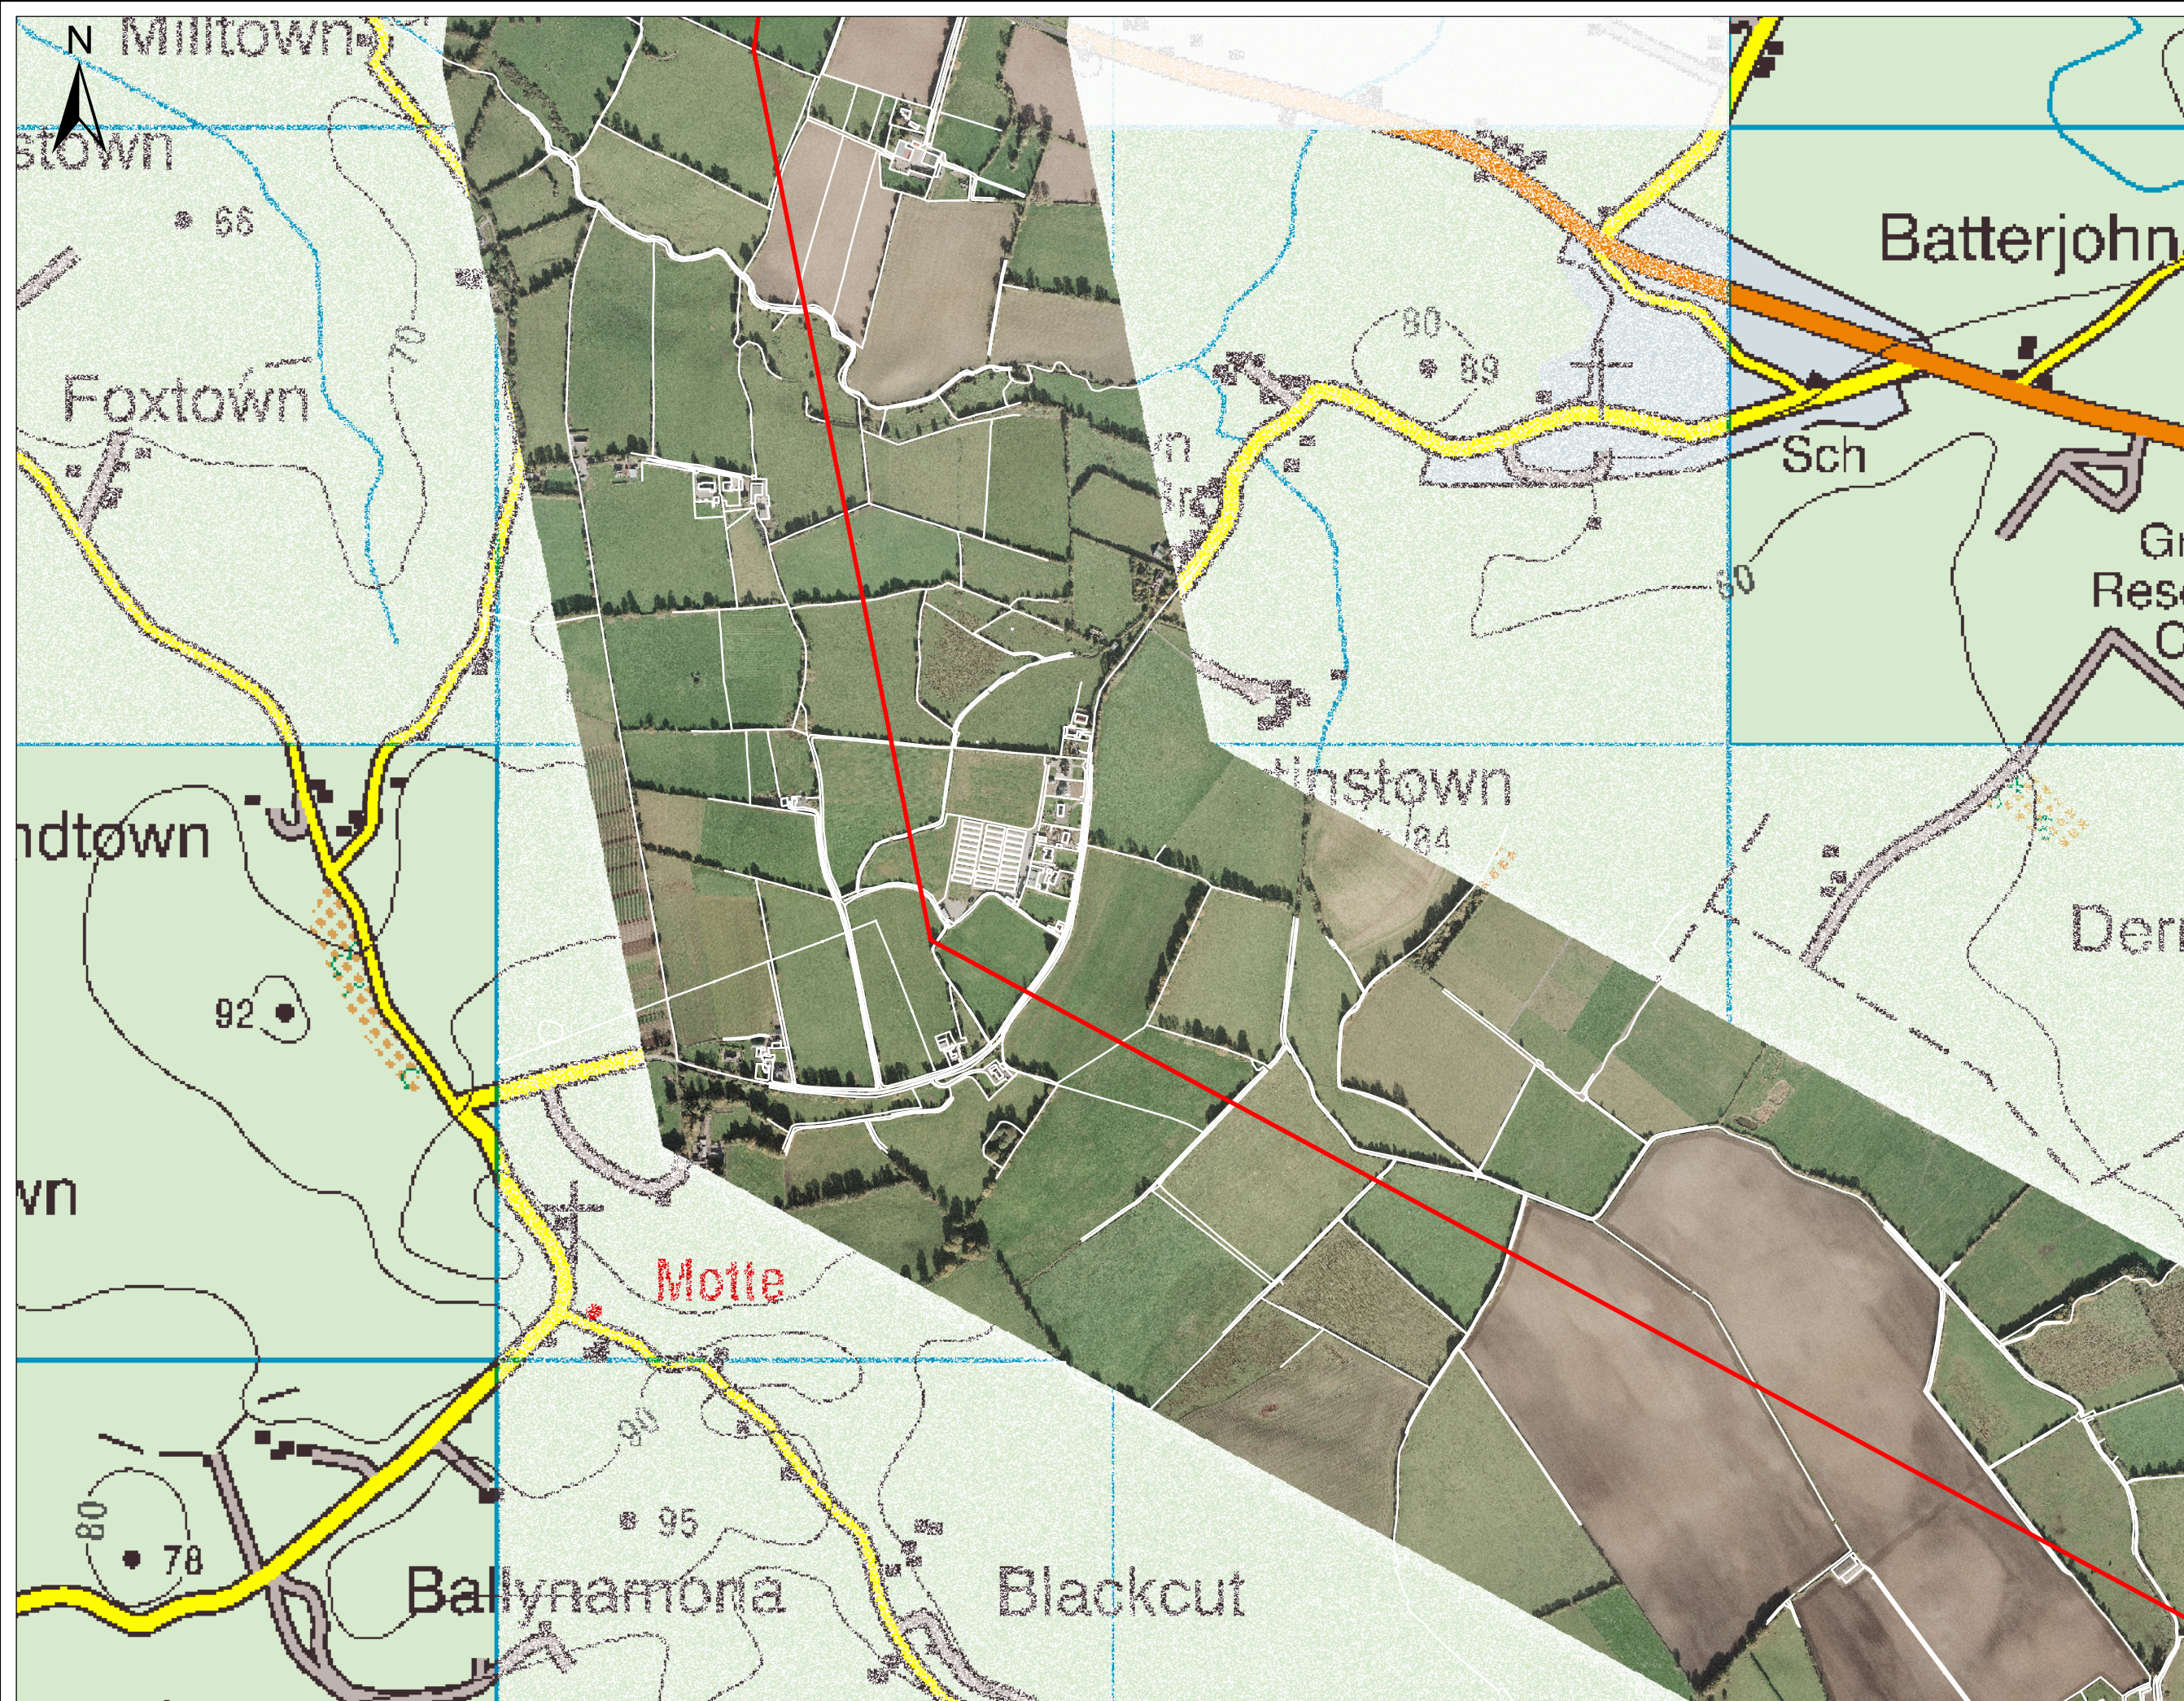

Legend

— Indicative Line Route

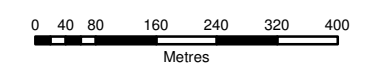

Client:

Project:
NORTH-SOUTH
400 KV INTERCONNECTION
DEVELOPMENT

Title:
INDICATIVE LINE ROUTE

Scale @ A3: 1:10,000
 Prepared by: G.Fil Checked: M. Hogan Date: September 2012
 Project Director: Damien Grehan

TOBIN Consulting Engineers
 Consulting, Civil and Structural Engineers,
 Block 10-4, Blanchardstown Corporate Park,
 Dublin 15, Ireland.
 tel: +353-(0)1-8030406
 fax: +353-(0)1-8030409
 e-mail: info@tobin.ie
 www.tobin.ie


No part of this document may be reproduced or transmitted in any form or stored in a retrieval system of any nature without the written permission of Patrick J. Tobin & Co. Ltd. as copyright holder except as agreed for use on the project for which the document was originally issued.

Drawing No.: Fig.4 Issue: A



Legend

— Indicative Line Route

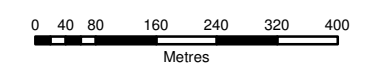

Client:



Project:

NORTH-SOUTH
400 KV INTERCONNECTION
DEVELOPMENT

Title:

INDICATIVE LINE ROUTE

Scale @ A3: 1:10,000

Prepared by: G.Fil Checked: M. Hogan Date: September 2012


Project Director: Damien Grehan

TOBIN Consulting Engineers
Consulting, Civil and Structural Engineers,
Block 10-4, Blanchardstown Corporate Park,
Dublin 15, Ireland.
tel: +353-(0)1-8030406
fax: +353-(0)1-8030409
e-mail: info@tobin.ie
www.tobin.ie




No part of this document may be reproduced or transmitted in any form or stored in a retrieval system of any nature without the written permission of Patrick J. Tobin & Co. Ltd. as copyright holder except as agreed for use on the project for which the document was originally issued.

Drawing No.: Fig.5 Issue: A

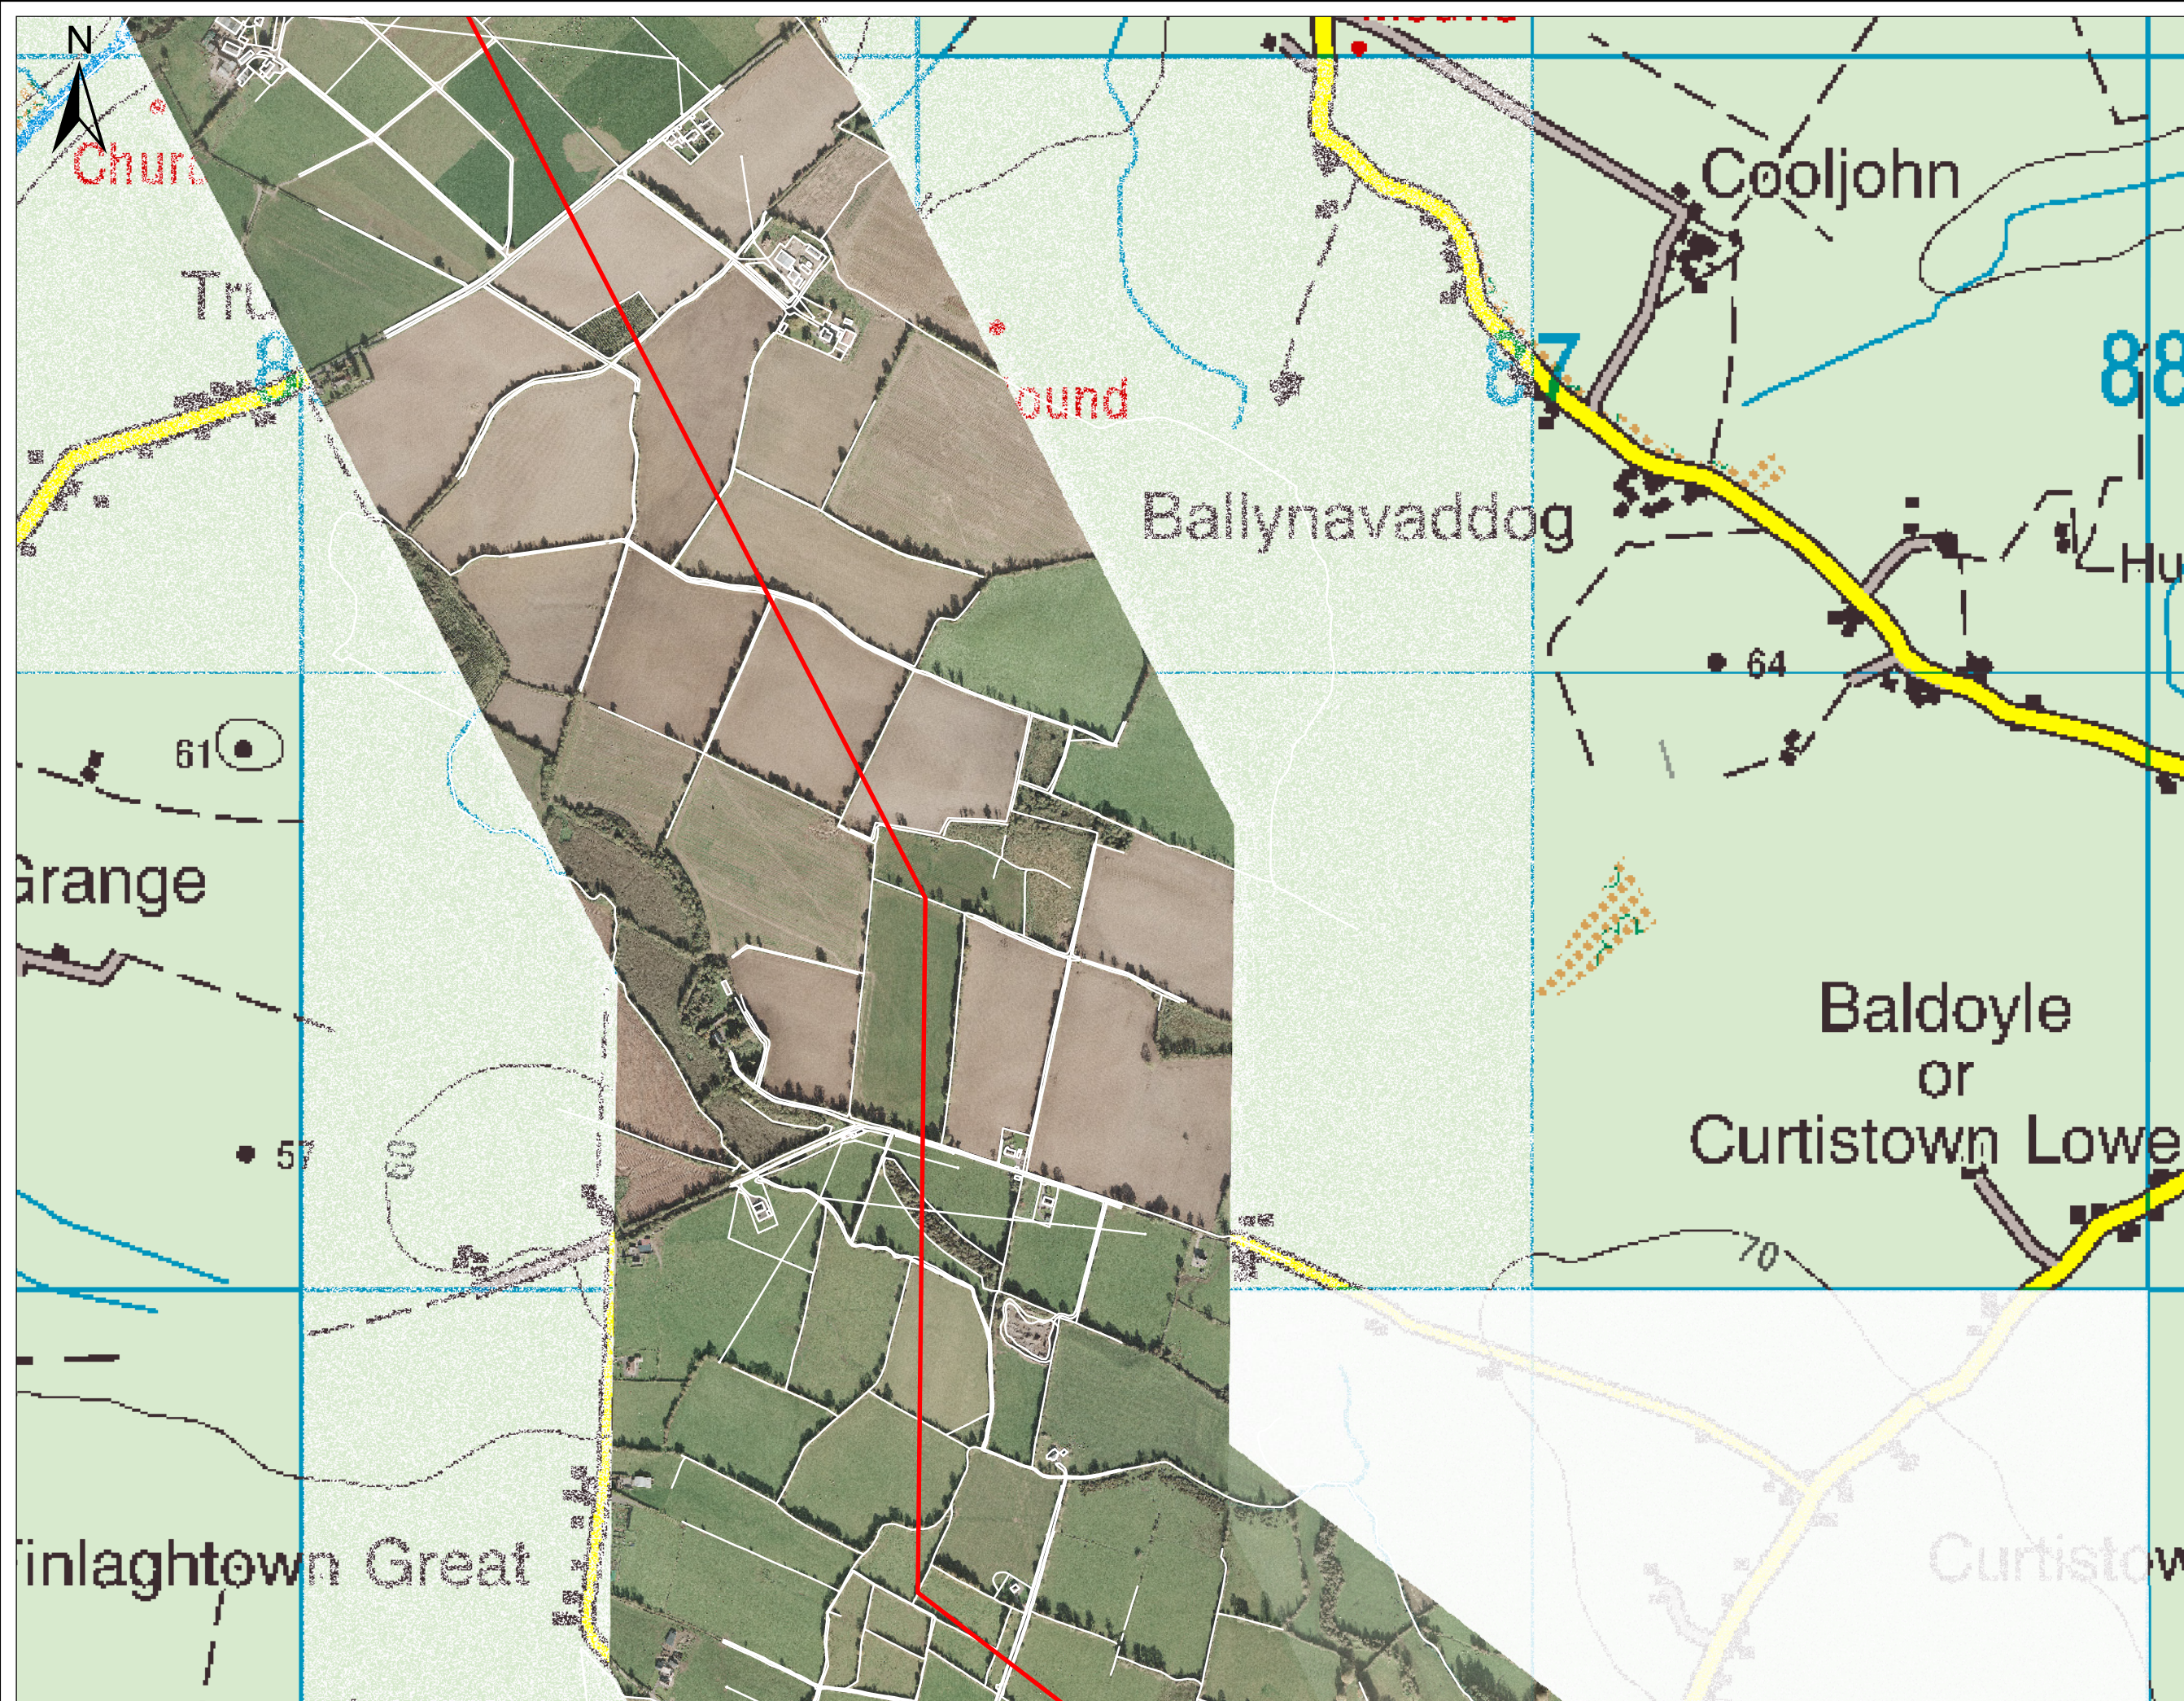

Legend

Indicative Line Route

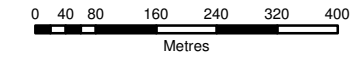

Client:



Project:
NORTH-SOUTH
400 KV INTERCONNECTION
DEVELOPMENT


Title:
INDICATIVE LINE ROUTE

Scale @ A3: 1:10,000
Prepared by: G.Fil Checked: M. Hogan Date: September 2012
Project Director: Damien Grehan

TOBIN Consulting Engineers
Consulting, Civil and Structural Engineers,
Block 10-4, Blanchardstown Corporate Park,
Dublin 15, Ireland.
tel: +353-(0)1-8030406
fax: +353-(0)1-8030409
e-mail: info@tobin.ie
www.tobin.ie




Drawing No.: Fig.6 Issue: A

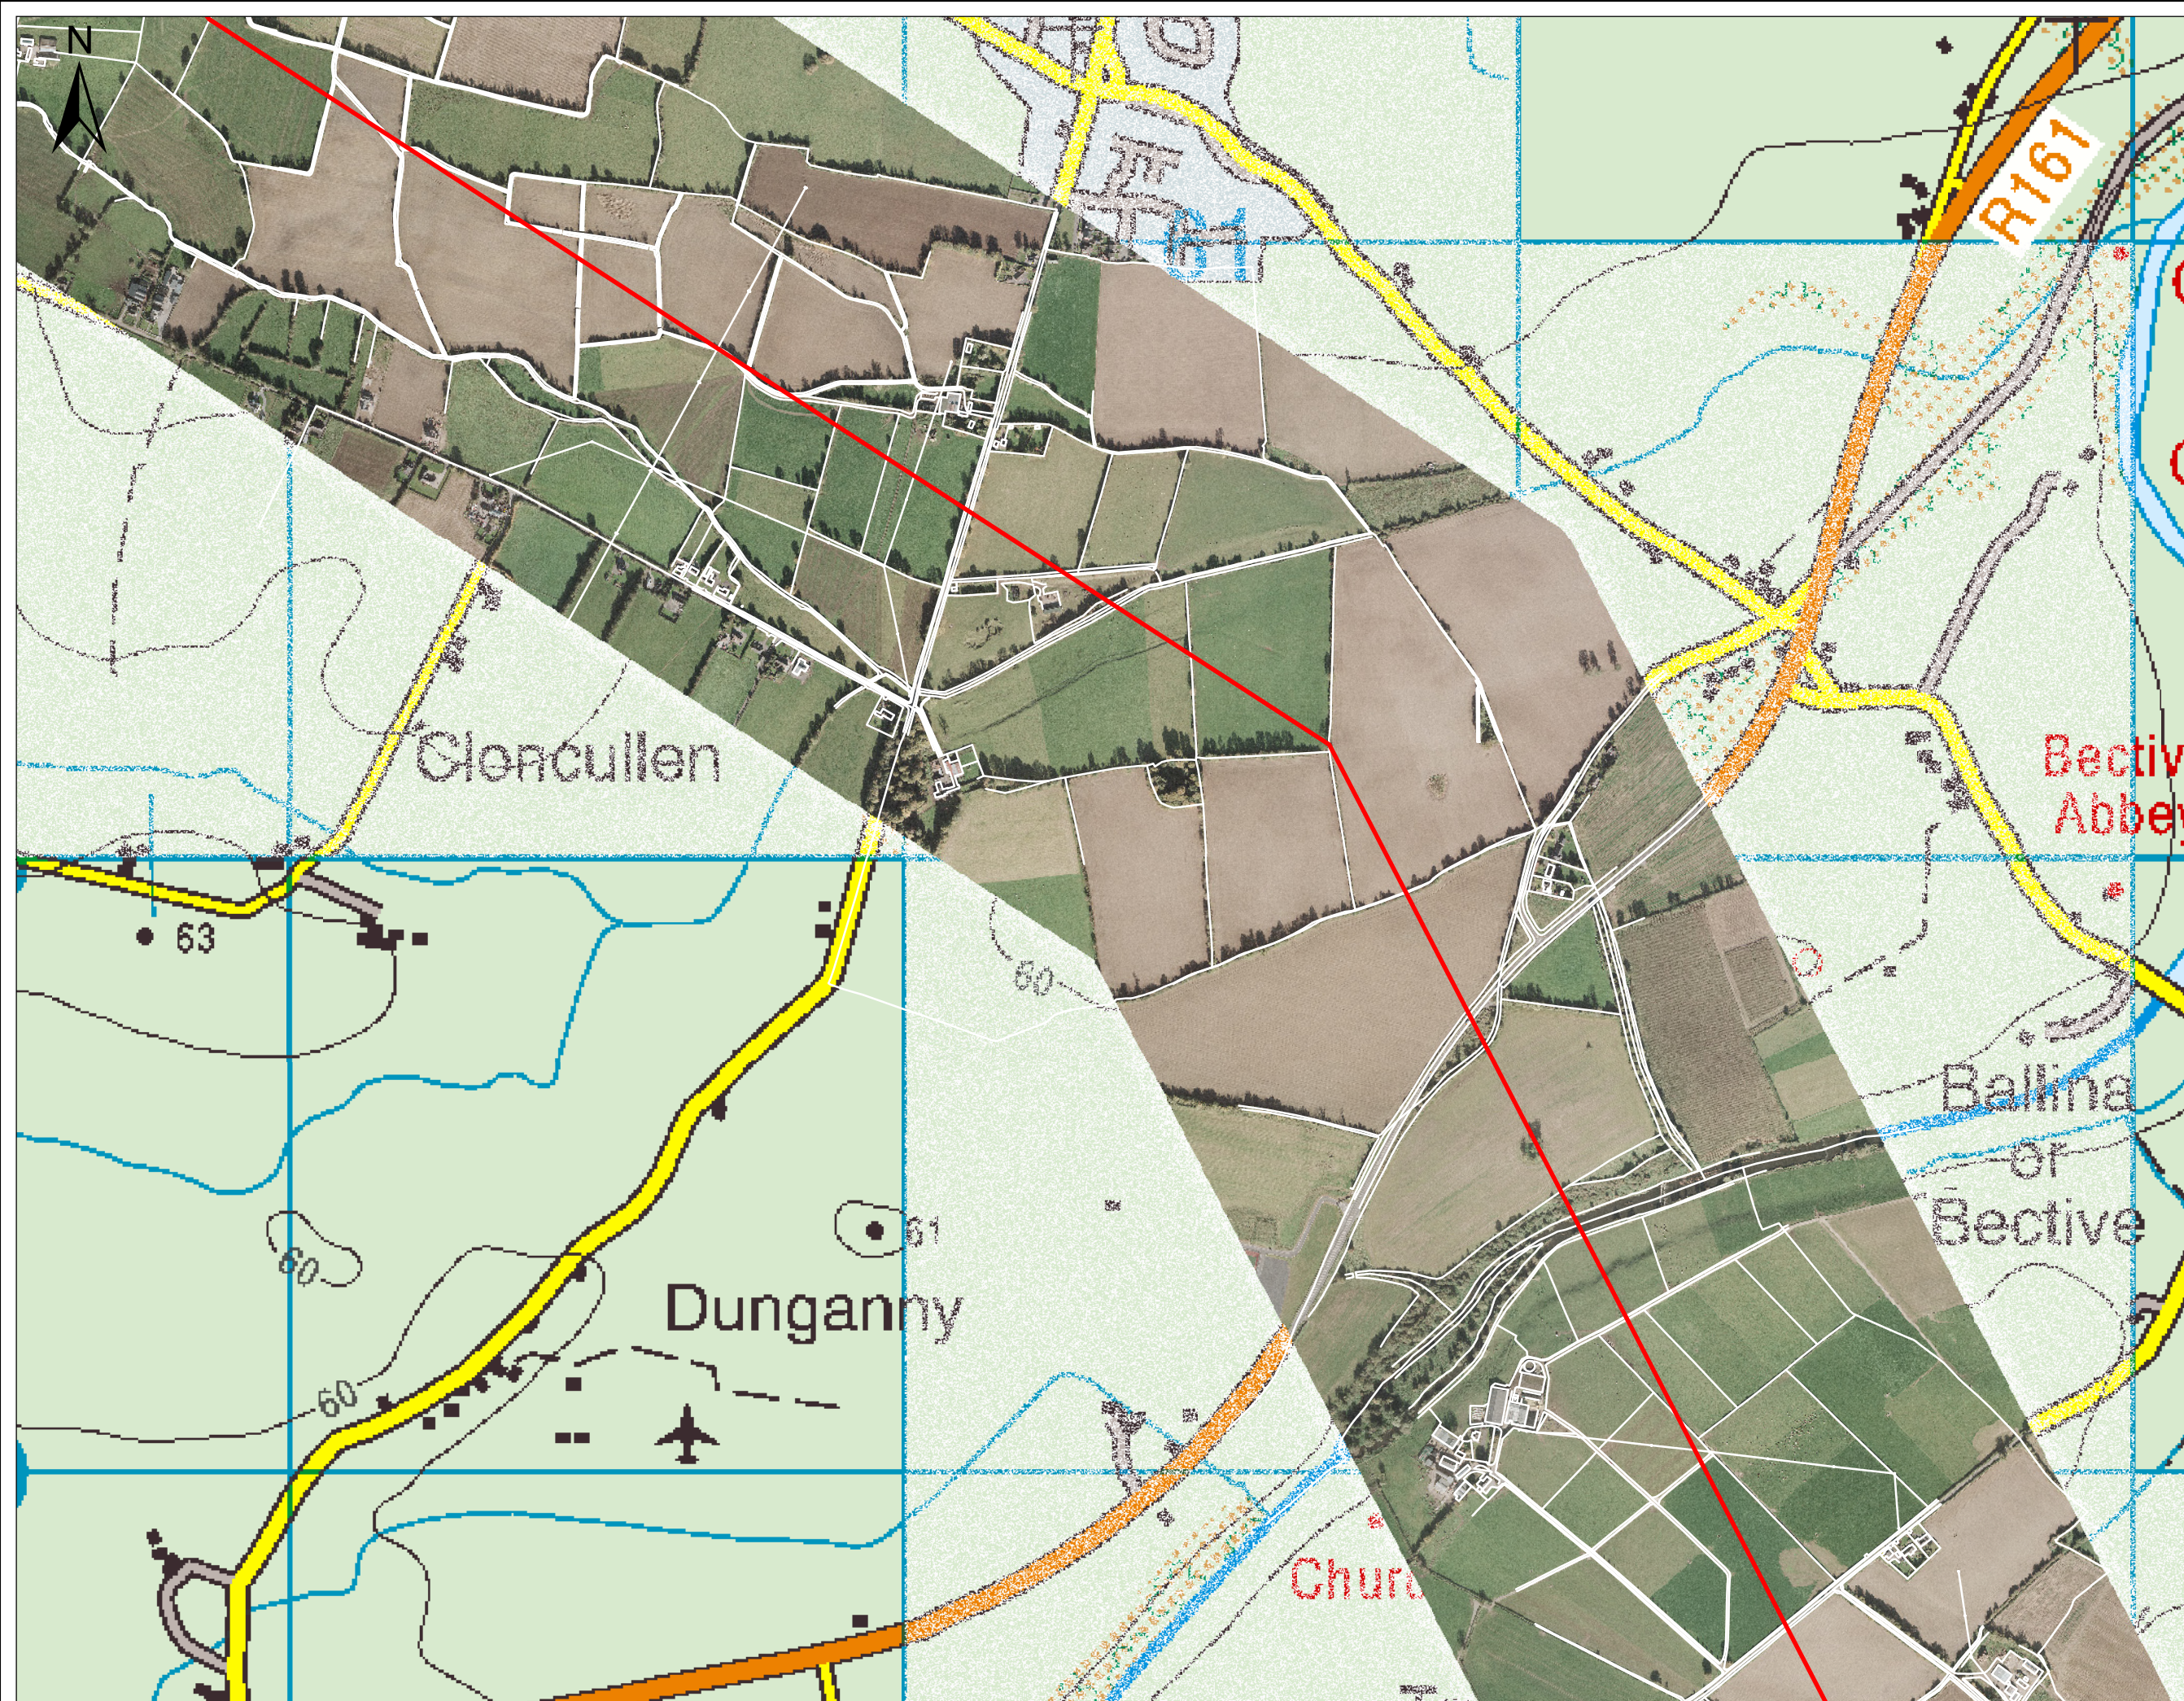

Legend

— Indicative Line Route

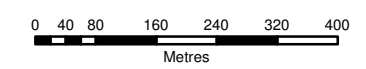

Client:


Project:
 NORTH-SOUTH
 400 KV INTERCONNECTION
 DEVELOPMENT

Title:
 INDICATIVE LINE ROUTE

Scale @ A3: 1:10,000
 Prepared by: G.Fil Checked: M. Hogan Date: September 2012
 Project Director: Damien Grehan

TOBIN Consulting Engineers
 Consulting, Civil and Structural Engineers,
 Block 10-4, Blanchardstown Corporate Park,
 Dublin 15, Ireland.
 tel: +353-(0)1-8030406
 fax: +353-(0)1-8030409
 e-mail: info@tobin.ie
 www.tobin.ie




Drawing No.: Fig.7 Issue: A



Legend

— Indicative Line Route

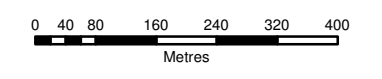

Client:

Project:

NORTH-SOUTH
400 KV INTERCONNECTION
DEVELOPMENT

Title:

INDICATIVE LINE ROUTE


Scale @ A3: 1:10,000

Prepared by: G.Fil Checked: M. Hogan Date: September 2012

Project Director: Damien Grehan


TOBIN Consulting Engineers
Consulting, Civil and Structural Engineers,
Block 10-4, Blanchardstown Corporate Park,
Dublin 15, Ireland.
tel: +353-(0)1-8030406
fax: +353-(0)1-8030409
e-mail: info@tobin.ie
www.tobin.ie

Drawing No.: Fig.8 Issue: A

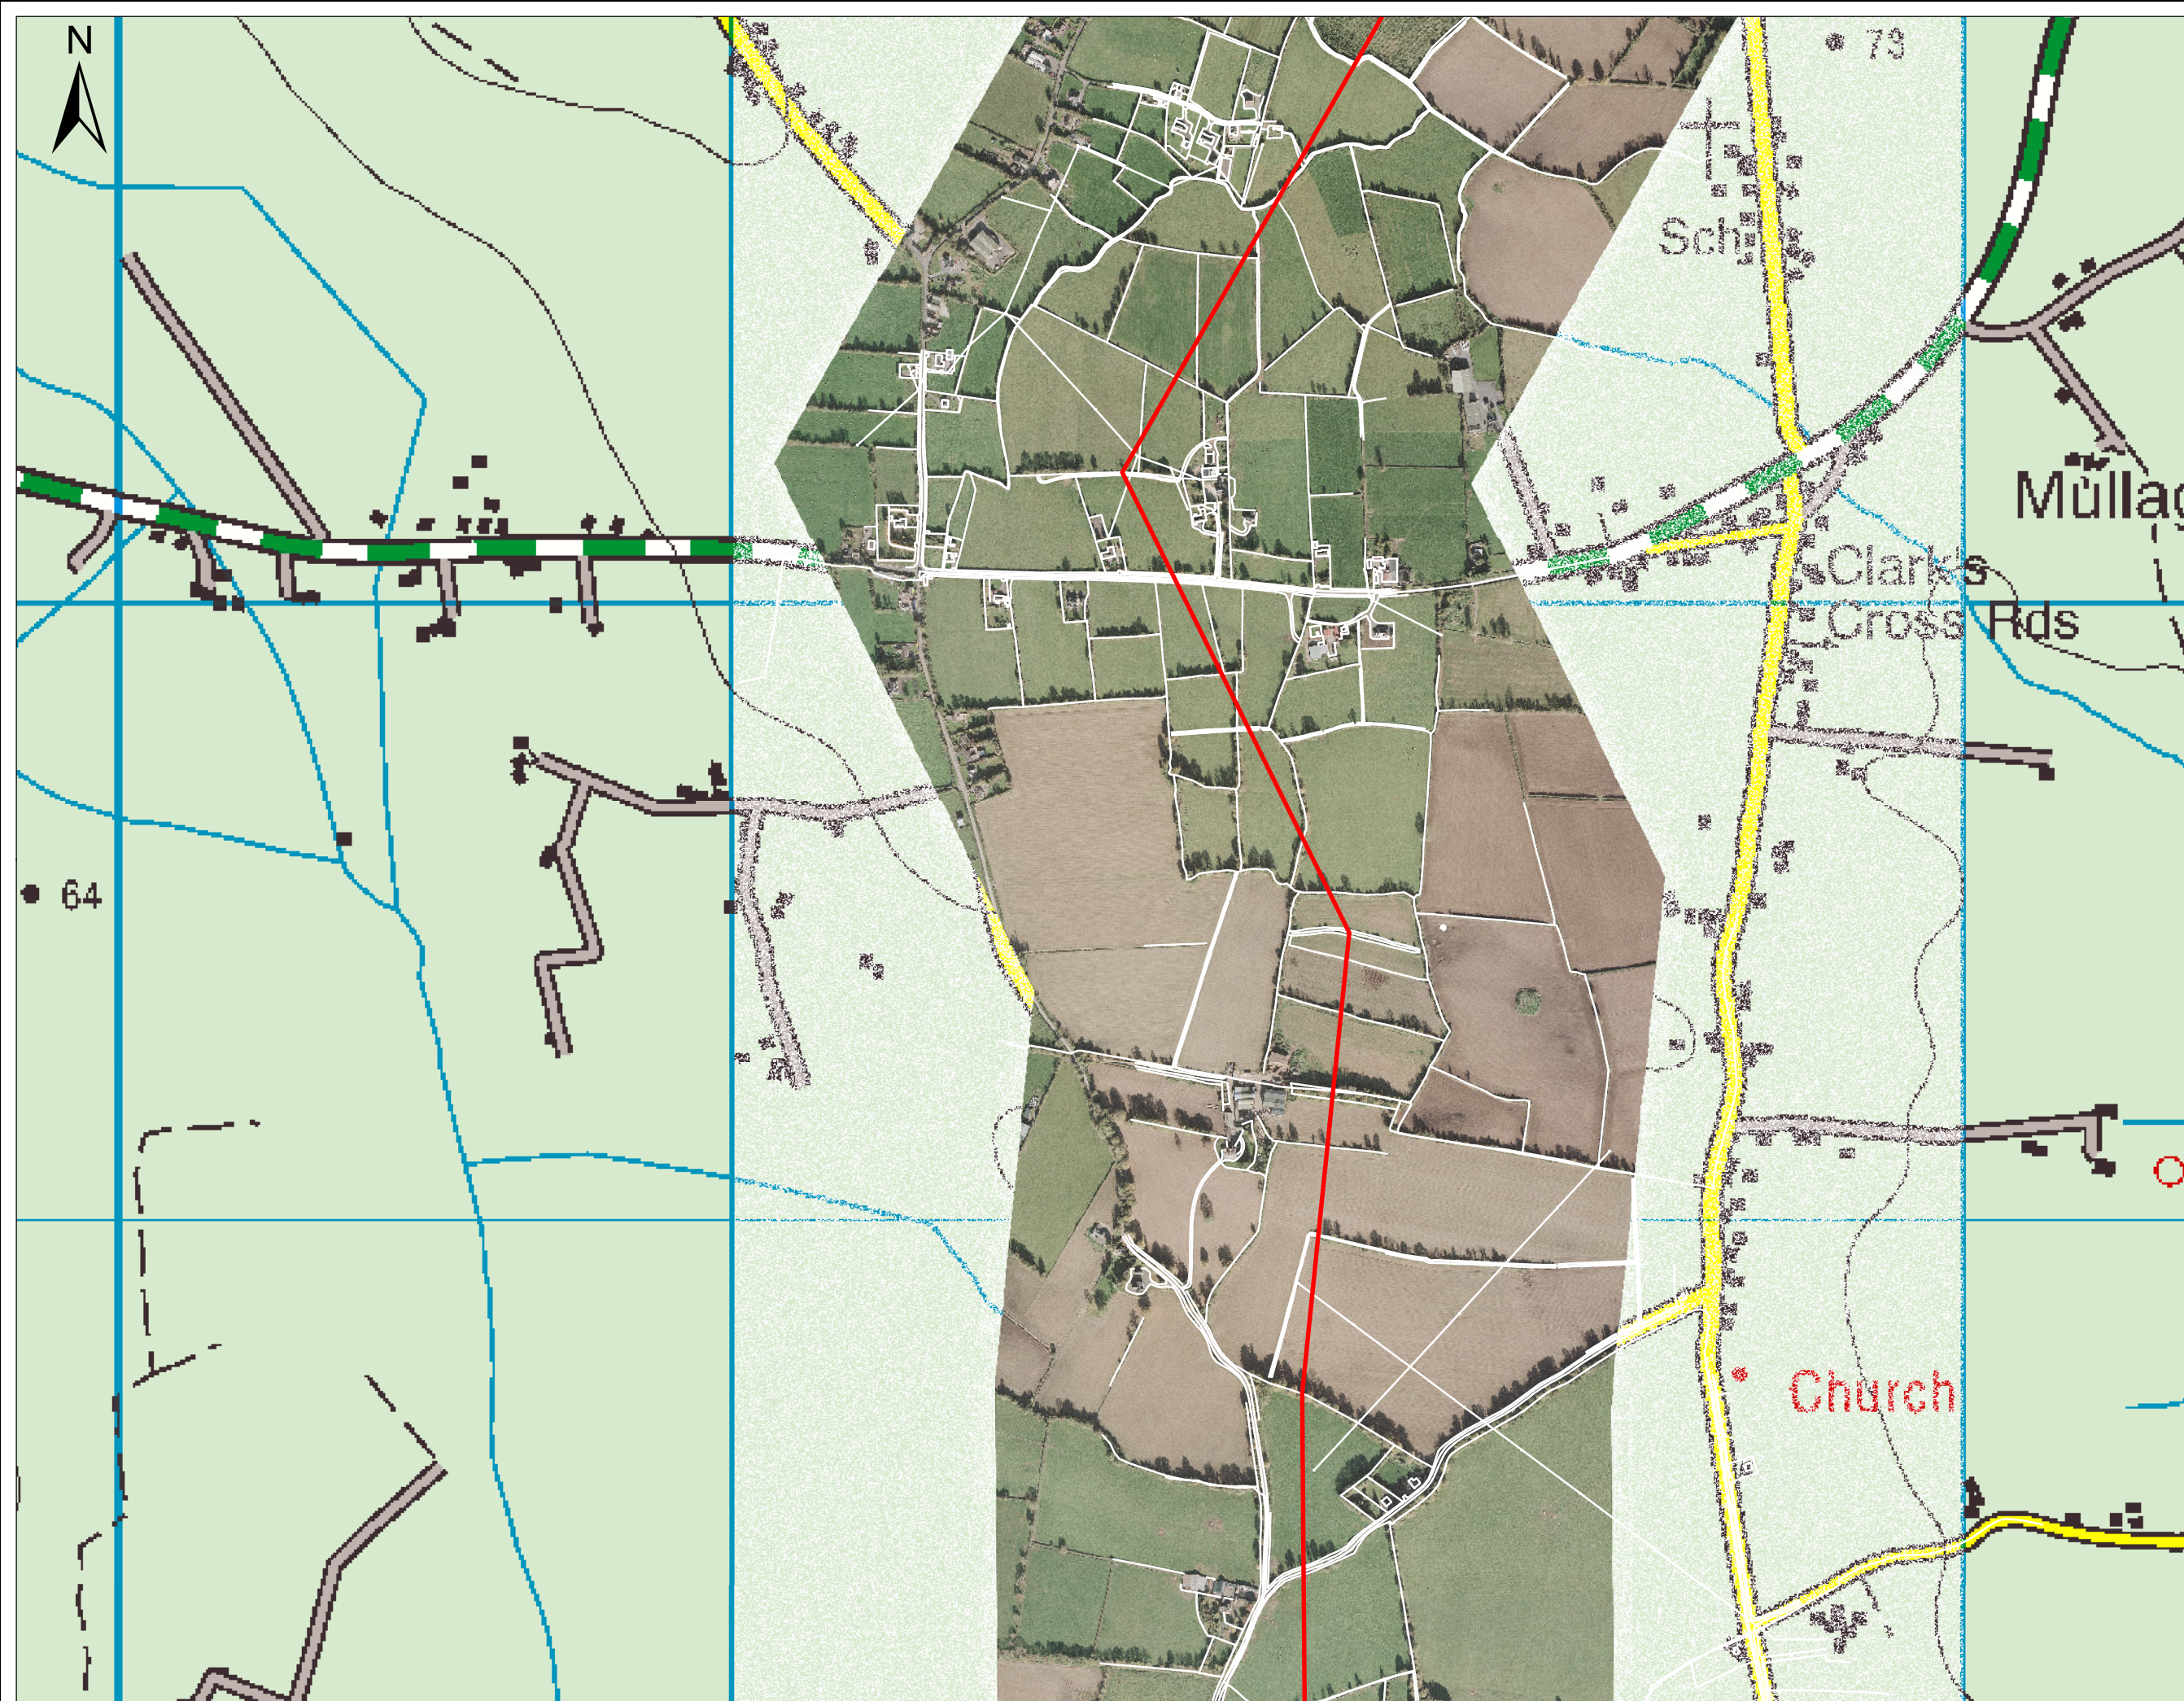

Legend

— Indicative Line Route

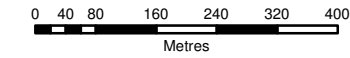

Client:



Project:
NORTH-SOUTH
400 KV INTERCONNECTION
DEVELOPMENT

Title:
INDICATIVE LINE ROUTE


Scale @ A3: 1:10,000
Prepared by: G.Fil Checked: M. Hogan Date: September 2012
Project Director: Damien Grehan

TOBIN Consulting Engineers
Consulting, Civil and Structural Engineers,
Block 10-4, Blanchardstown Corporate Park,
Dublin 15, Ireland.
tel: +353-(0)1-8030406
fax: +353-(0)1-8030409
e-mail: info@tobin.ie
www.tobin.ie




No part of this document may be reproduced or transmitted in any form or stored in a retrieval system of any nature without the written permission of Patrick J. Tobin & Co. Ltd. as copyright holder except as agreed for use on the project for which the document was originally issued.

Drawing No.: Fig.9 Issue: A

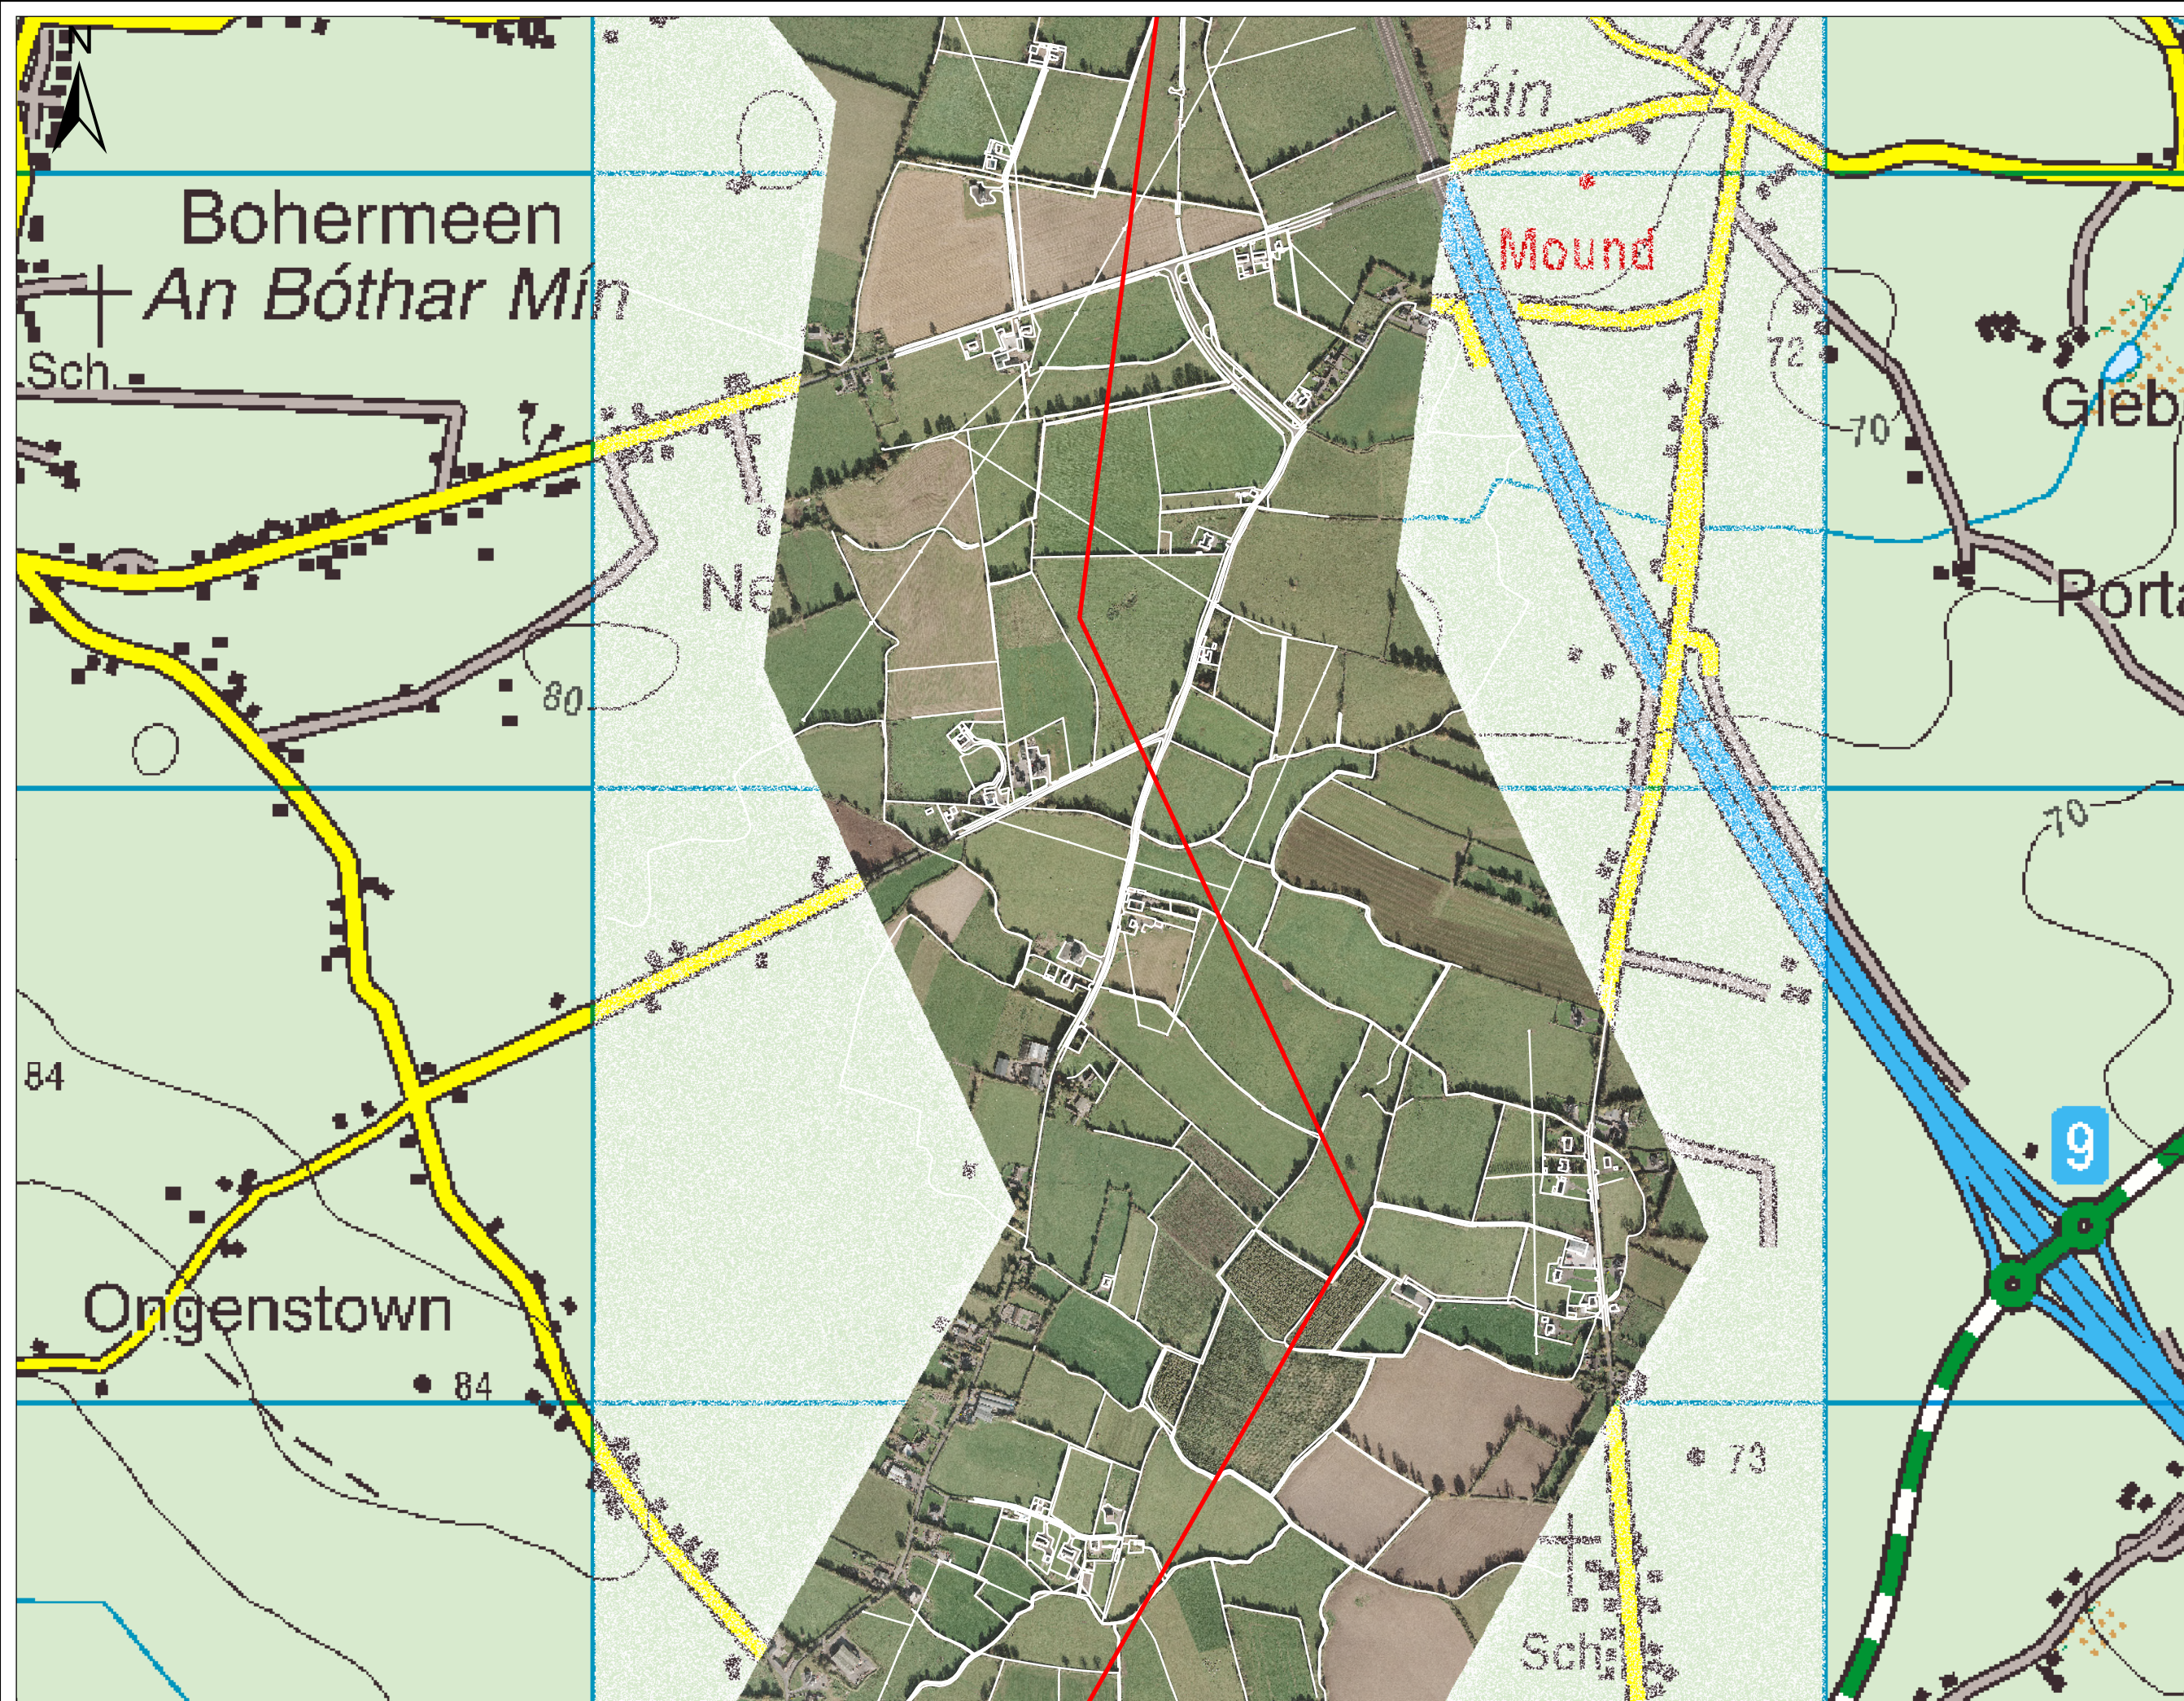

Legend

— Indicative Line Route

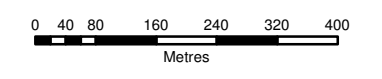

Client:

Project:
NORTH-SOUTH
400 KV INTERCONNECTION
DEVELOPMENT

Title:
INDICATIVE LINE ROUTE

Scale @ A3: 1:10,000
Prepared by: G.Fil Checked: M. Hogan Date: September 2012
Project Director: Damien Grehan

TOBIN Consulting Engineers
Consulting, Civil and Structural Engineers,
Block 10-4, Blanchardstown Corporate Park,
Dublin 15, Ireland.
tel: +353-(0)1-8030406
fax: +353-(0)1-8030409
e-mail: info@tobin.ie
www.tobin.ie


No part of this document may be reproduced or transmitted in any form or stored in a retrieval system of any nature without the written permission of Patrick J. Tobin & Co. Ltd. as copyright holder except as agreed for use on the project for which the document was originally issued.

Drawing No.: Fig.10 Issue: A



Legend

— Indicative Line Route

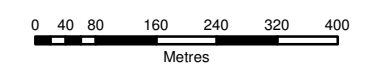

Client:

Project:

NORTH-SOUTH
400 KV INTERCONNECTION
DEVELOPMENT

Title:

INDICATIVE LINE ROUTE

Scale @ A3: 1:10,000

Prepared by: G.Fil Checked: M. Hogan Date: September 2012

Project Director: Damien Grehan


TOBIN Consulting Engineers
Consulting, Civil and Structural Engineers,
Block 10-4, Blanchardstown Corporate Park,
Dublin 15, Ireland.
tel: +353-(0)1-8030406
fax: +353-(0)1-8030409
e-mail: info@tobin.ie
www.tobin.ie

Drawing No.: Fig.11 Issue: A



Legend

— Indicative Line Route

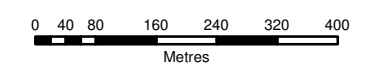

Client:



Project:
NORTH-SOUTH
400 KV INTERCONNECTION
DEVELOPMENT

Title:
INDICATIVE LINE ROUTE

Scale @ A3: 1:10,000
Prepared by: G.Fil Checked: M. Hogan Date: September 2012
Project Director: Damien Grehan

TOBIN Consulting Engineers
Consulting, Civil and Structural Engineers,
Block 10-4, Blanchardstown Corporate Park,
Dublin 15, Ireland.
tel: +353-(0)1-8030406
fax: +353-(0)1-8030409
e-mail: info@tobin.ie
www.tobin.ie




Drawing No.: Fig.12 Issue: A



Legend

Indicative Line Route

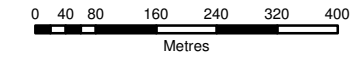

Client:



Project:

NORTH-SOUTH
400 KV INTERCONNECTION
DEVELOPMENT

Title:

INDICATIVE LINE ROUTE

Scale @ A3: 1:10,000

Prepared by: G.Fil Checked: M. Hogan Date: September 2012


Project Director: Damien Grehan

TOBIN Consulting Engineers
Consulting, Civil and Structural Engineers,
Block 10-4, Blanchardstown Corporate Park,
Dublin 15, Ireland.
tel: +353-(0)1-8030406
fax: +353-(0)1-8030409
e-mail: info@tobin.ie
www.tobin.ie




No part of this document may be reproduced or transmitted in any form or stored in a retrieval system of any nature without the written permission of Patrick J. Tobin & Co. Ltd. as copyright holder except as agreed for use on the project for which the document was originally issued.

Drawing No.: Fig.13 Issue: A

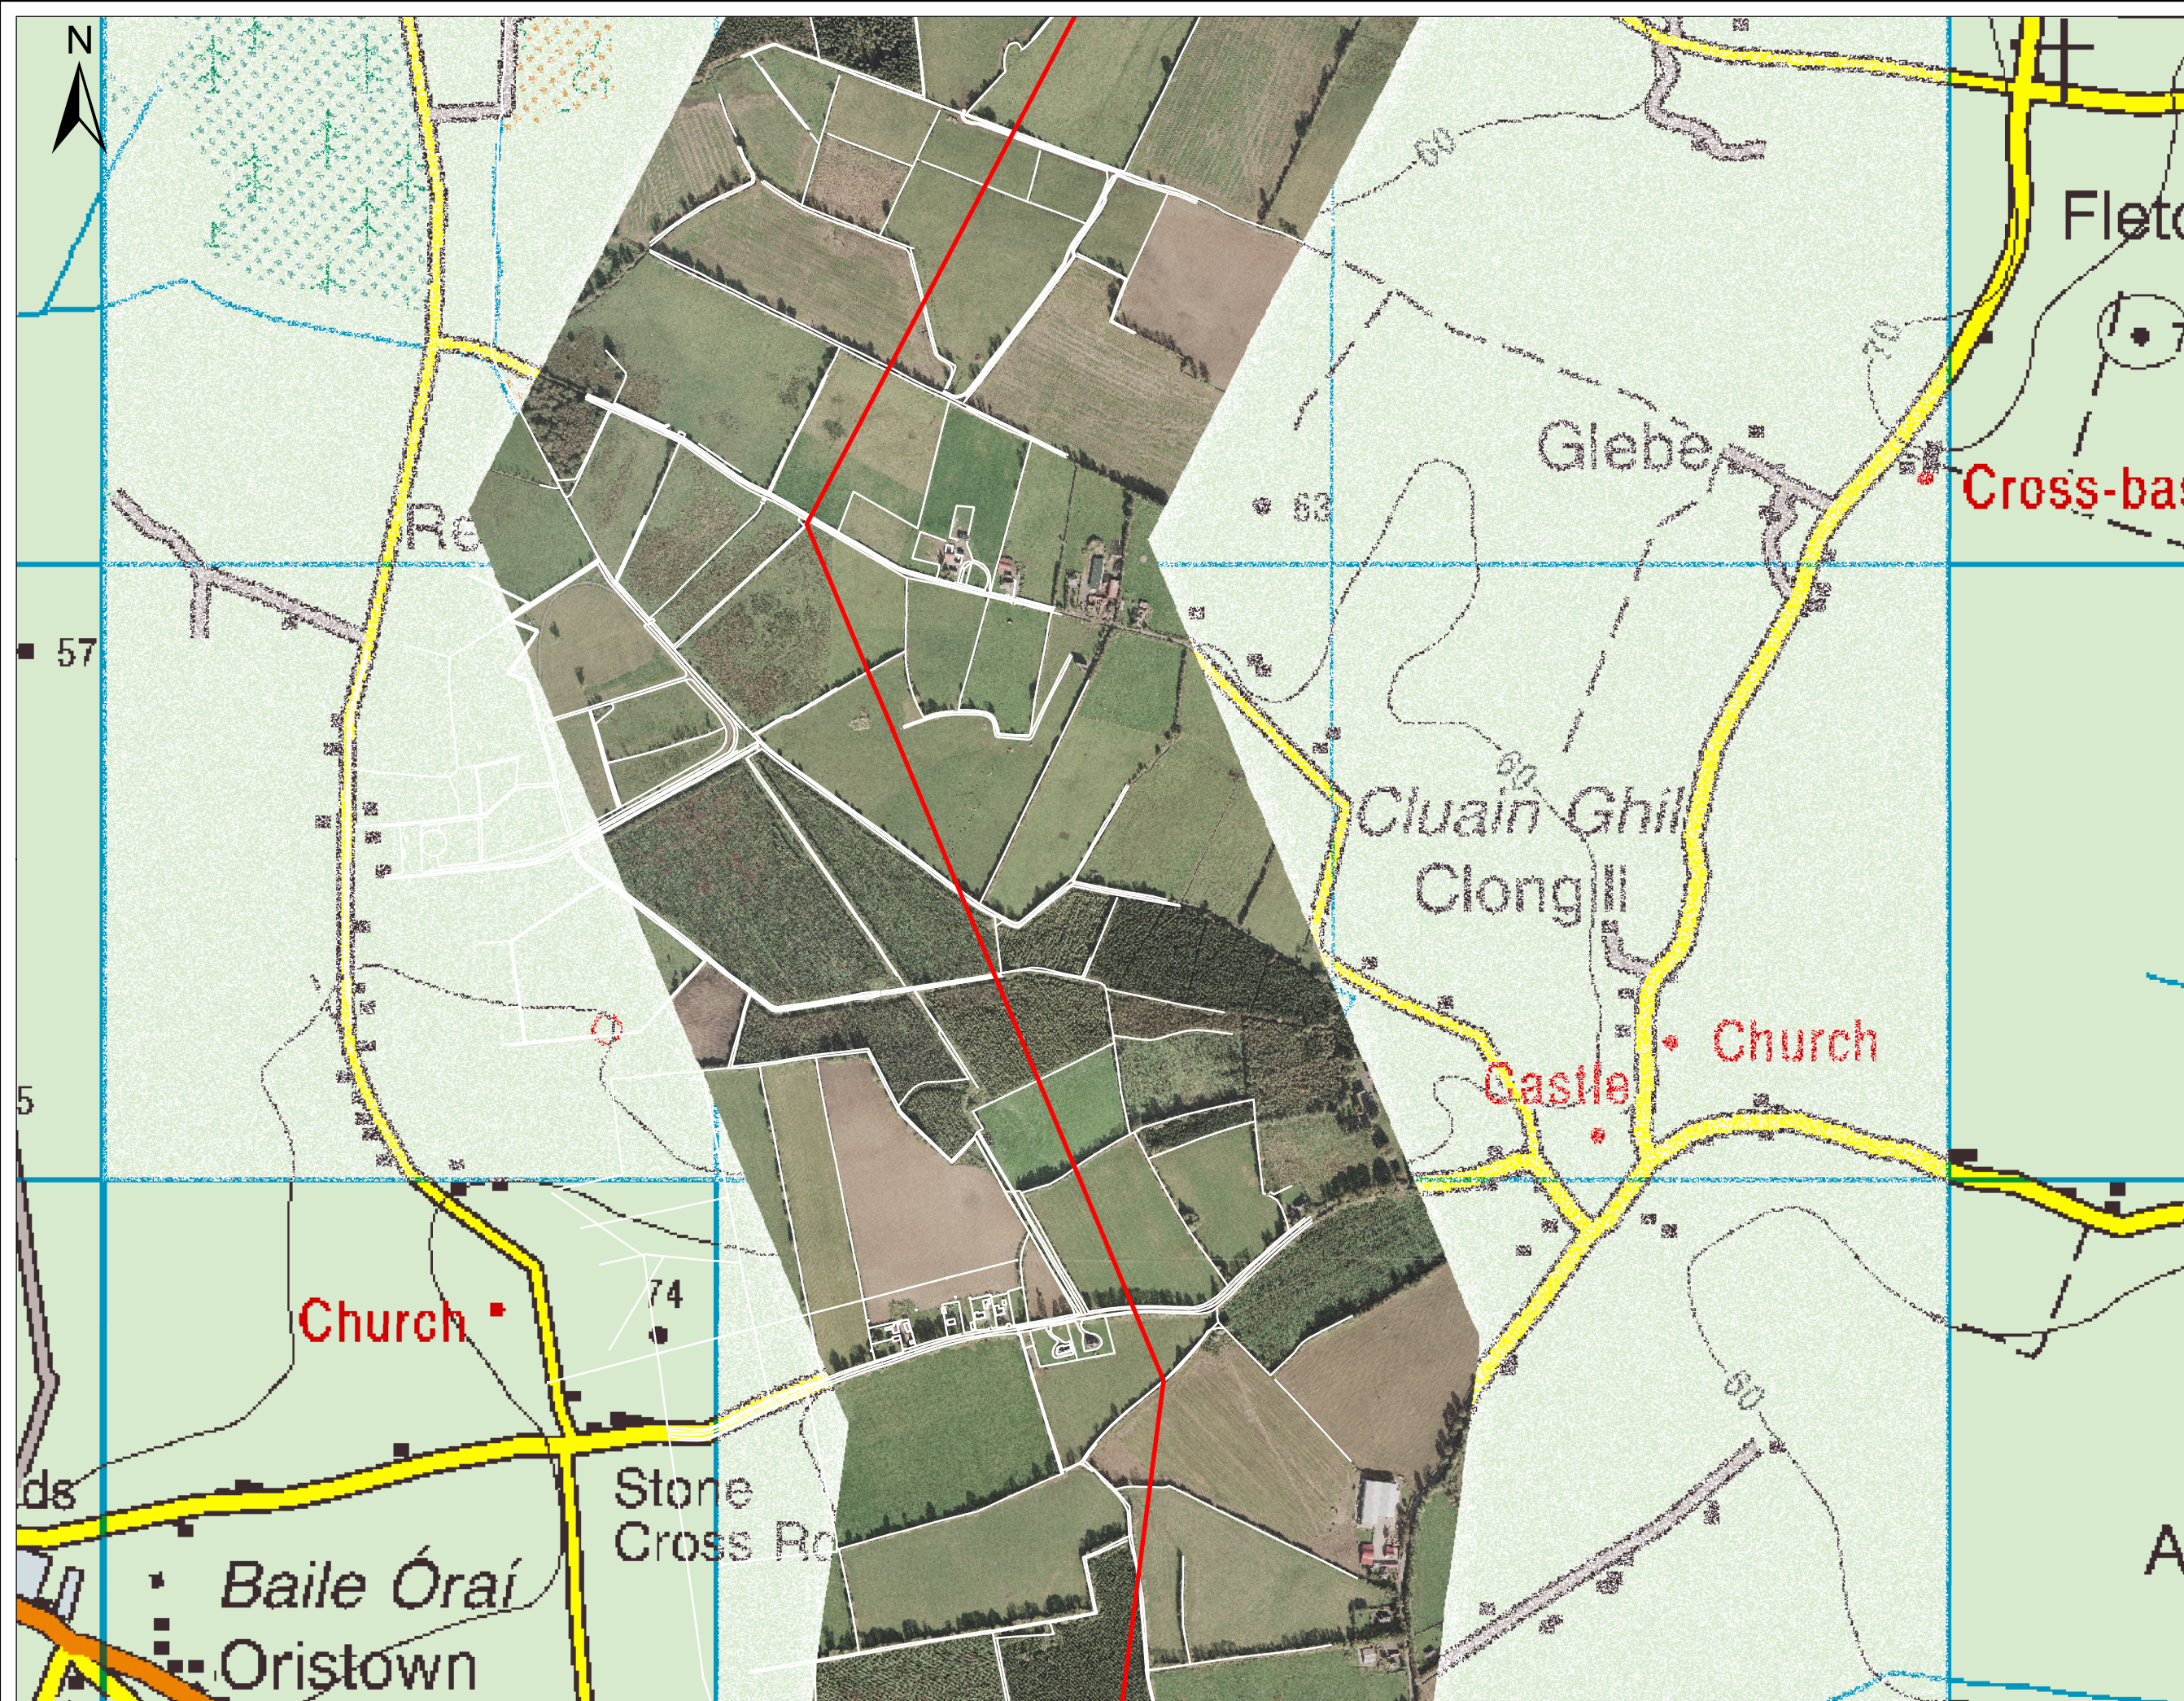

Legend

— Indicative Line Route

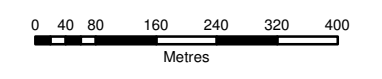

Client:



Project:

NORTH-SOUTH
400 KV INTERCONNECTION
DEVELOPMENT


Title:

INDICATIVE LINE ROUTE

| | | |
|-------------------|---------------|----------------|
| Scale @ A3: | 1:10,000 | |
| Prepared by: | Checked: | Date: |
| G.Fil | M. Hogan | September 2012 |
| Project Director: | Damien Grehan | |


TOBIN Consulting Engineers
Consulting, Civil and Structural Engineers,
Block 10-4, Blanchardstown Corporate Park,
Dublin 15, Ireland.
tel: +353-(0)1-8030406
fax: +353-(0)1-8030409
e-mail: info@tobin.ie
www.tobin.ie



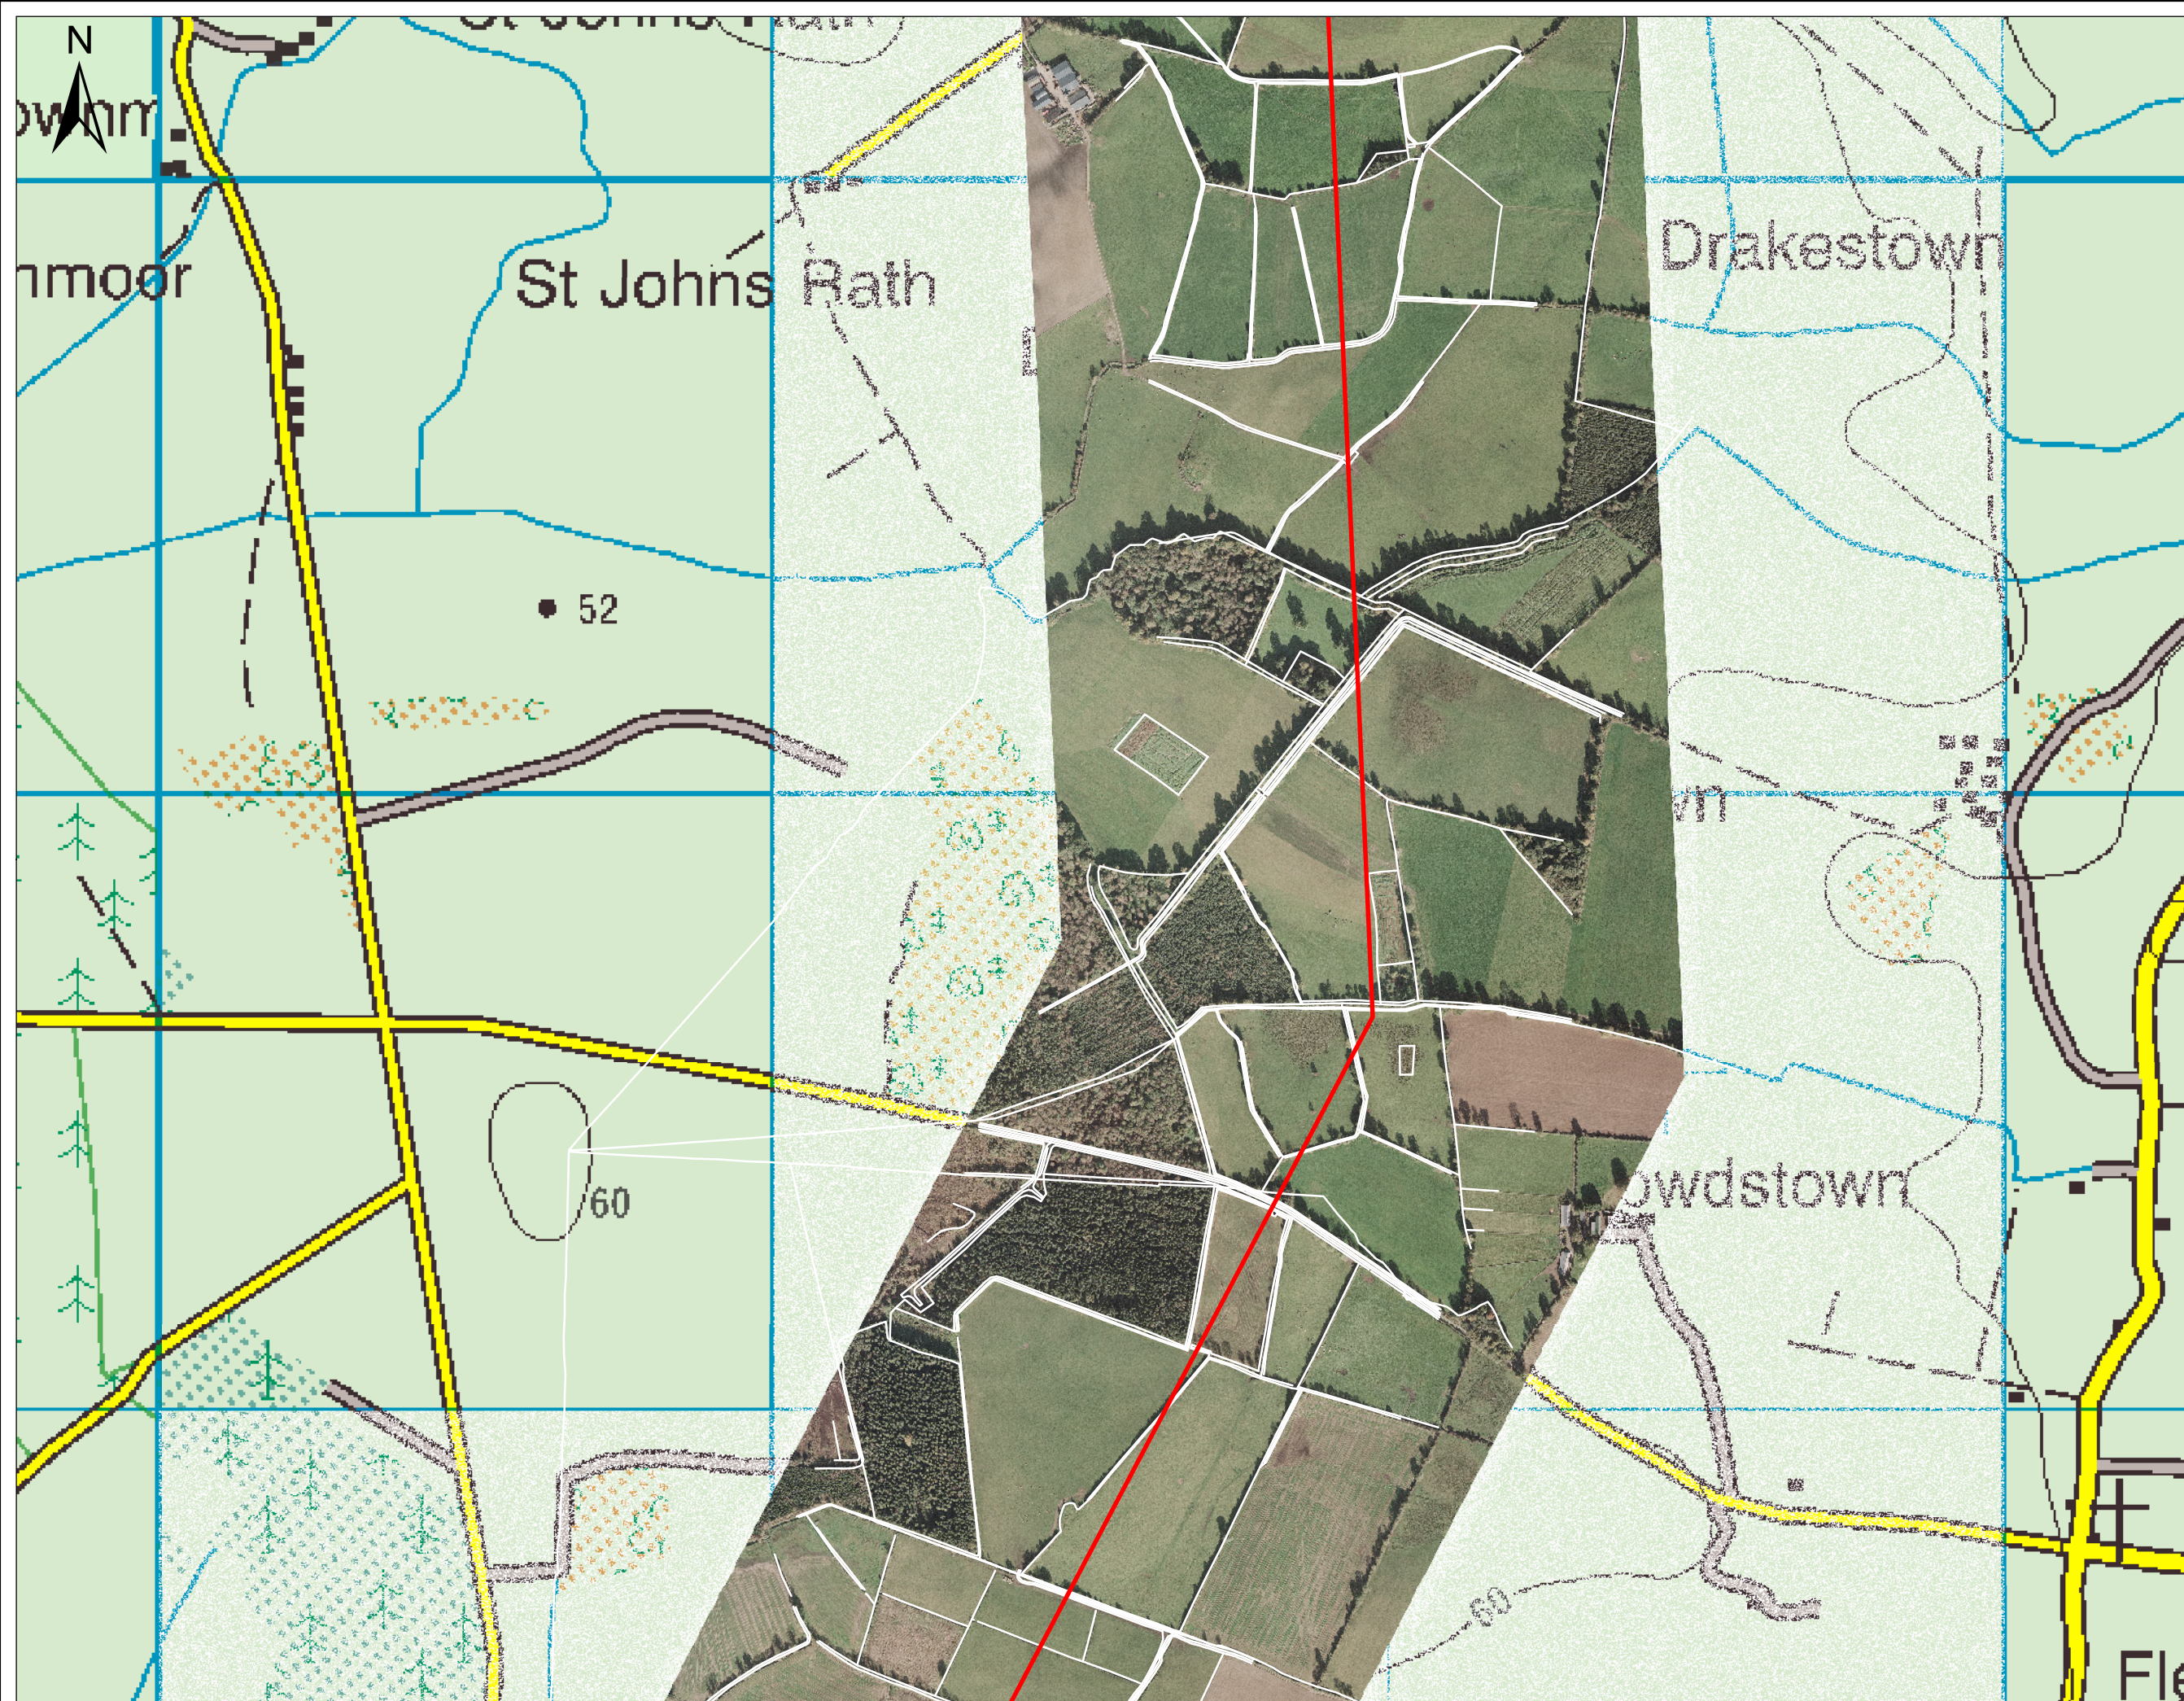

Legend

— Indicative Line Route

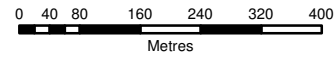

Client:



Project:
NORTH-SOUTH
400 KV INTERCONNECTION
DEVELOPMENT

Title:
INDICATIVE LINE ROUTE

Scale @ A3: 1:10,000
Prepared by: G.Fil Checked: M. Hogan Date: September 2012
Project Director: Damien Grehan

TOBIN Consulting Engineers
Consulting, Civil and Structural Engineers,
Block 10-4, Blanchardstown Corporate Park,
Dublin 15, Ireland.
tel: +353-(0)1-8030406
fax: +353-(0)1-8030409
e-mail: info@tobin.ie
www.tobin.ie




No part of this document may be reproduced or transmitted in any form or stored in a retrieval system of any nature without the written permission of Patrick J. Tobin & Co. Ltd. as copyright holder except as agreed for use on the project for which the document was originally issued.

Drawing No.: Fig.15 Issue: A



Legend

— Indicative Line Route

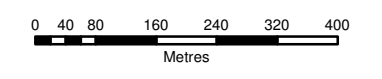

Client:

Project:

NORTH-SOUTH
400 KV INTERCONNECTION
DEVELOPMENT

Title:

INDICATIVE LINE ROUTE

Scale @ A3: 1:10,000


Prepared by: G.Fil Checked: M. Hogan Date: September 2012

Project Director: Damien Grehan

TOBIN Consulting Engineers
Consulting, Civil and Structural Engineers,
Block 10-4, Blanchardstown Corporate Park,
Dublin 15, Ireland.
tel: +353-(0)1-8030406
fax: +353-(0)1-8030409
e-mail: info@tobin.ie
www.tobin.ie


No part of this document may be reproduced or transmitted in any form or stored in a retrieval system of any nature without the written permission of Patrick J. Tobin & Co. Ltd. as copyright holder except as agreed for use on the project for which the document was originally issued.

Drawing No.: Fig.16 Issue: A

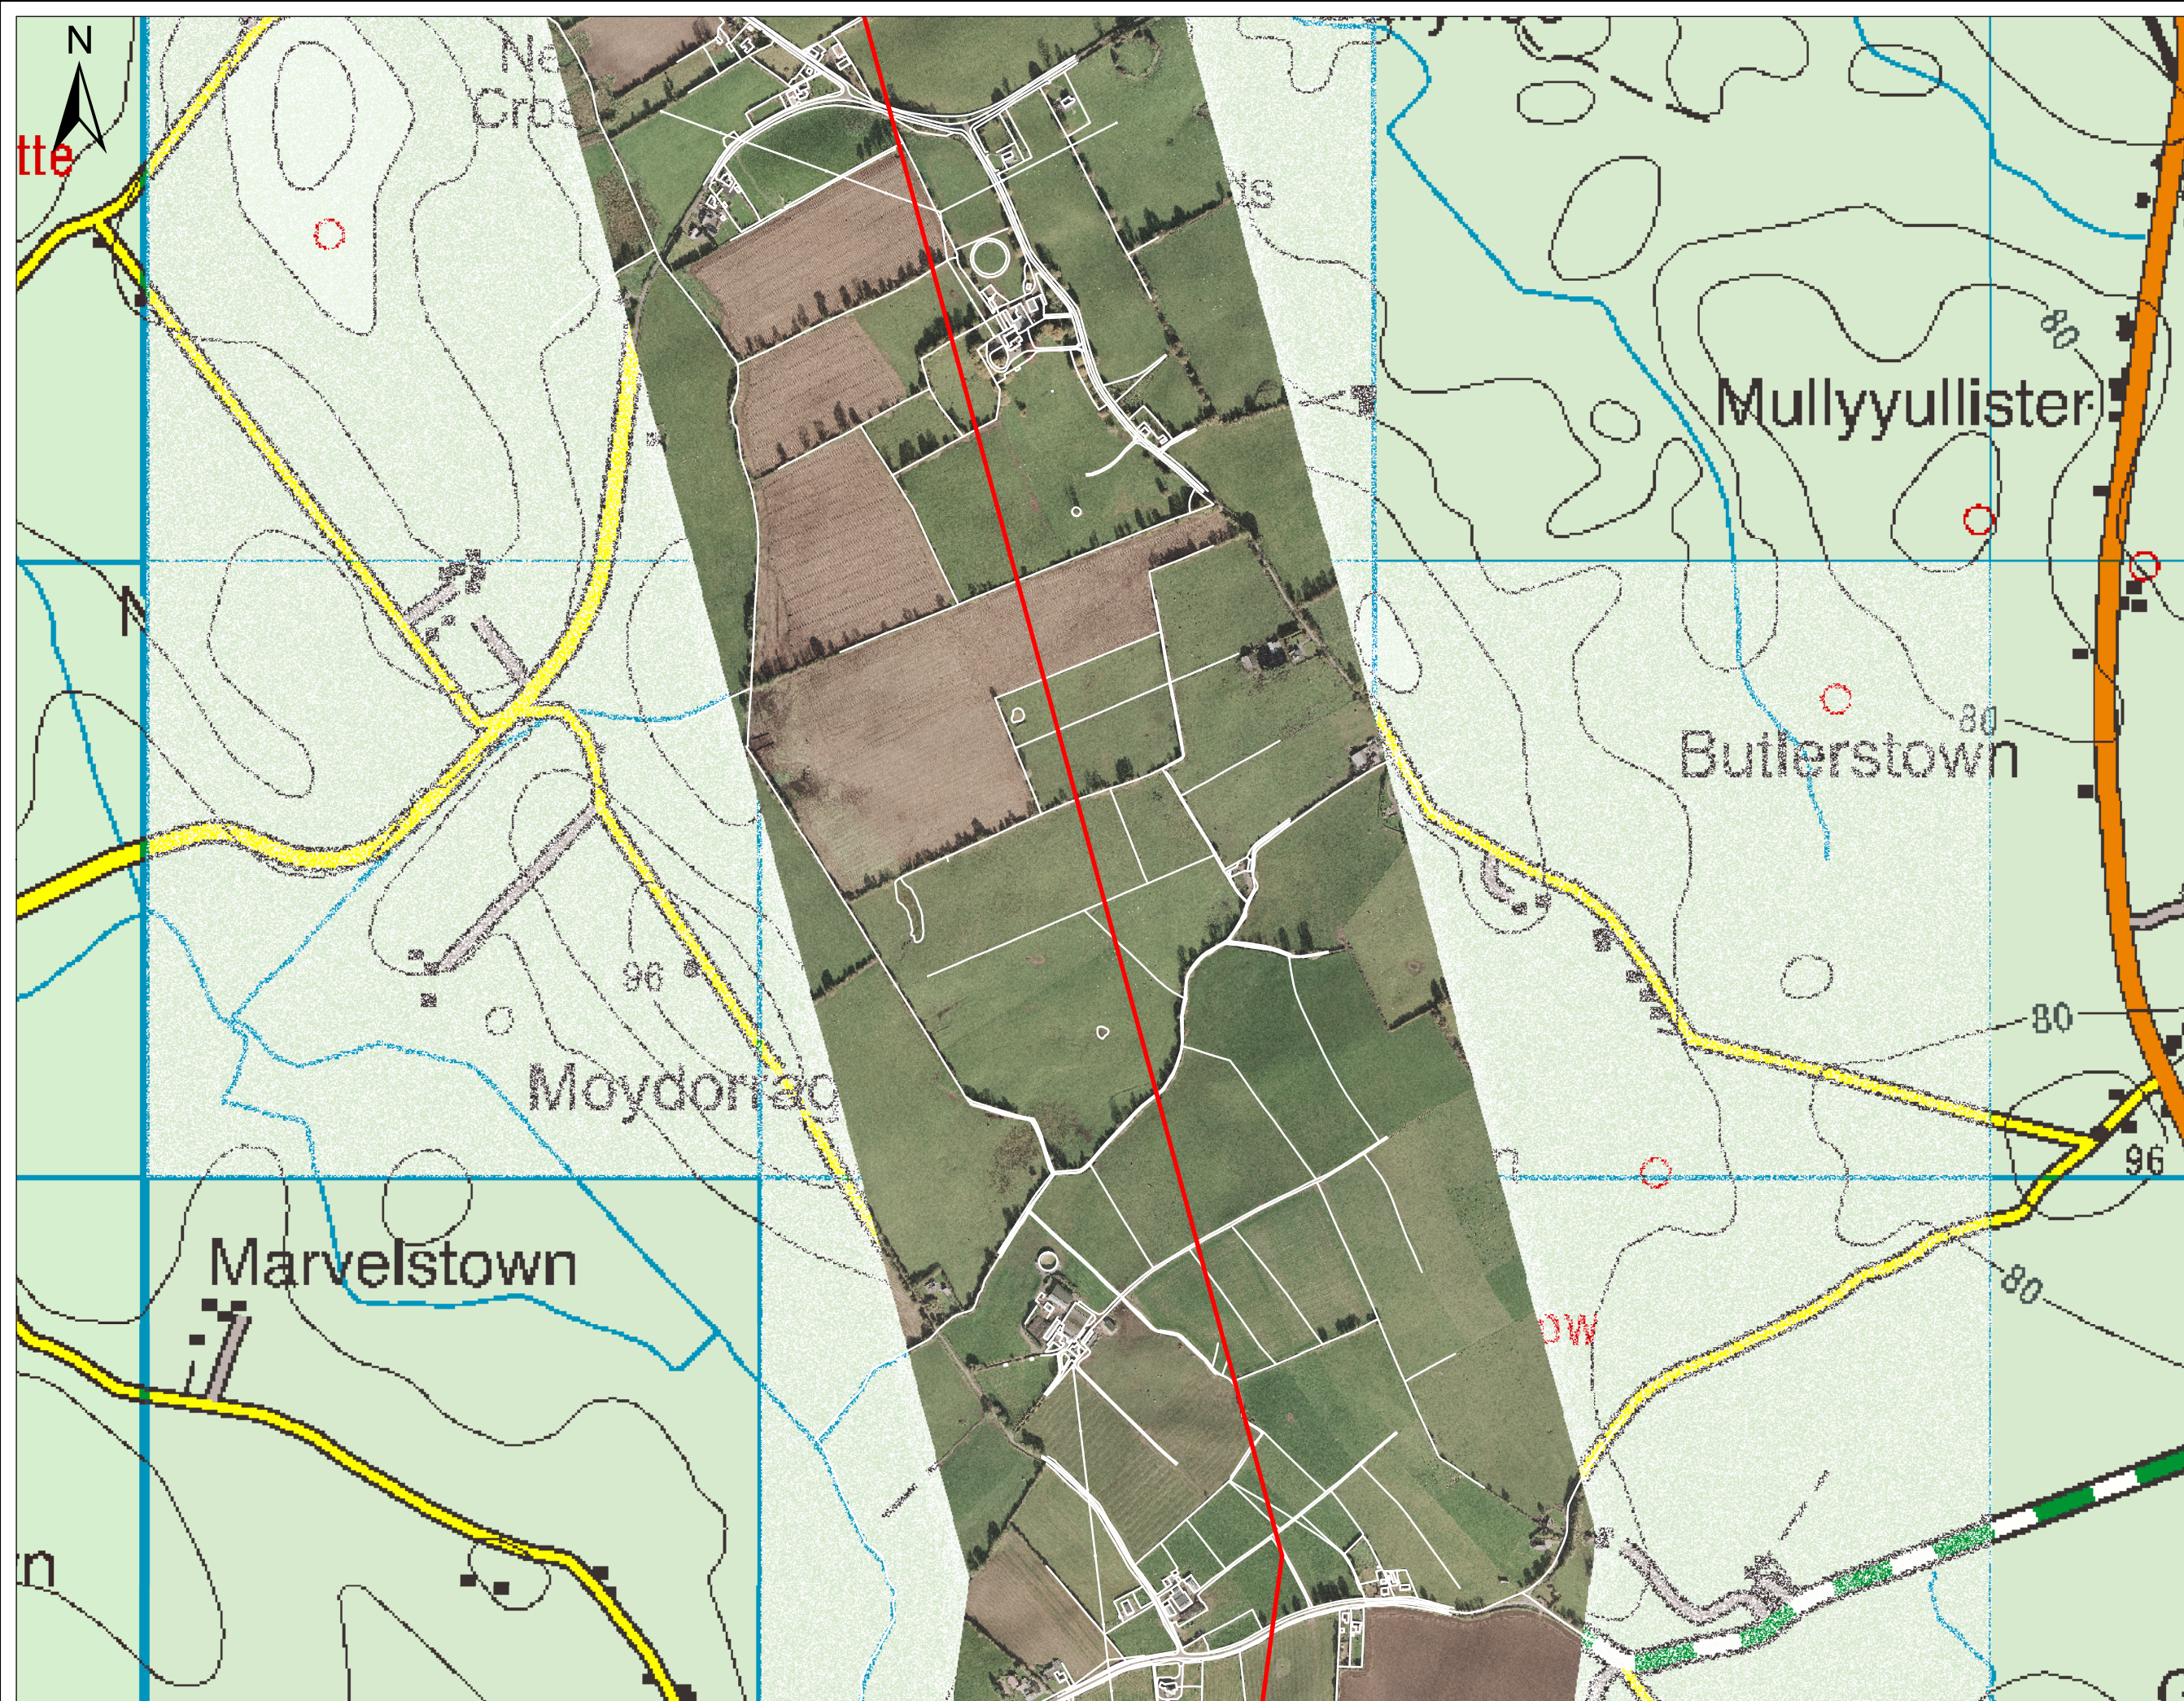

Legend

— Indicative Line Route

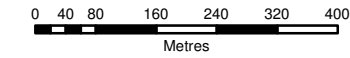

Client:



Project:
NORTH-SOUTH
400 KV INTERCONNECTION
DEVELOPMENT

Title:
INDICATIVE LINE ROUTE


Scale @ A3: 1:10,000
Prepared by: G.Fil Checked: M. Hogan Date: September 2012
Project Director: Damien Grehan

TOBIN Consulting Engineers
Consulting, Civil and Structural Engineers,
Block 10-4, Blanchardstown Corporate Park,
Dublin 15, Ireland.
tel: +353-(0)1-8030406
fax: +353-(0)1-8030409
e-mail: info@tobin.ie
www.tobin.ie




No part of this document may be reproduced or transmitted in any form or stored in a retrieval system of any nature without the written permission of Patrick J. Tobin & Co. Ltd. as copyright holder except as agreed for use on the project for which the document was originally issued.

Drawing No.: Fig.17 Issue: A

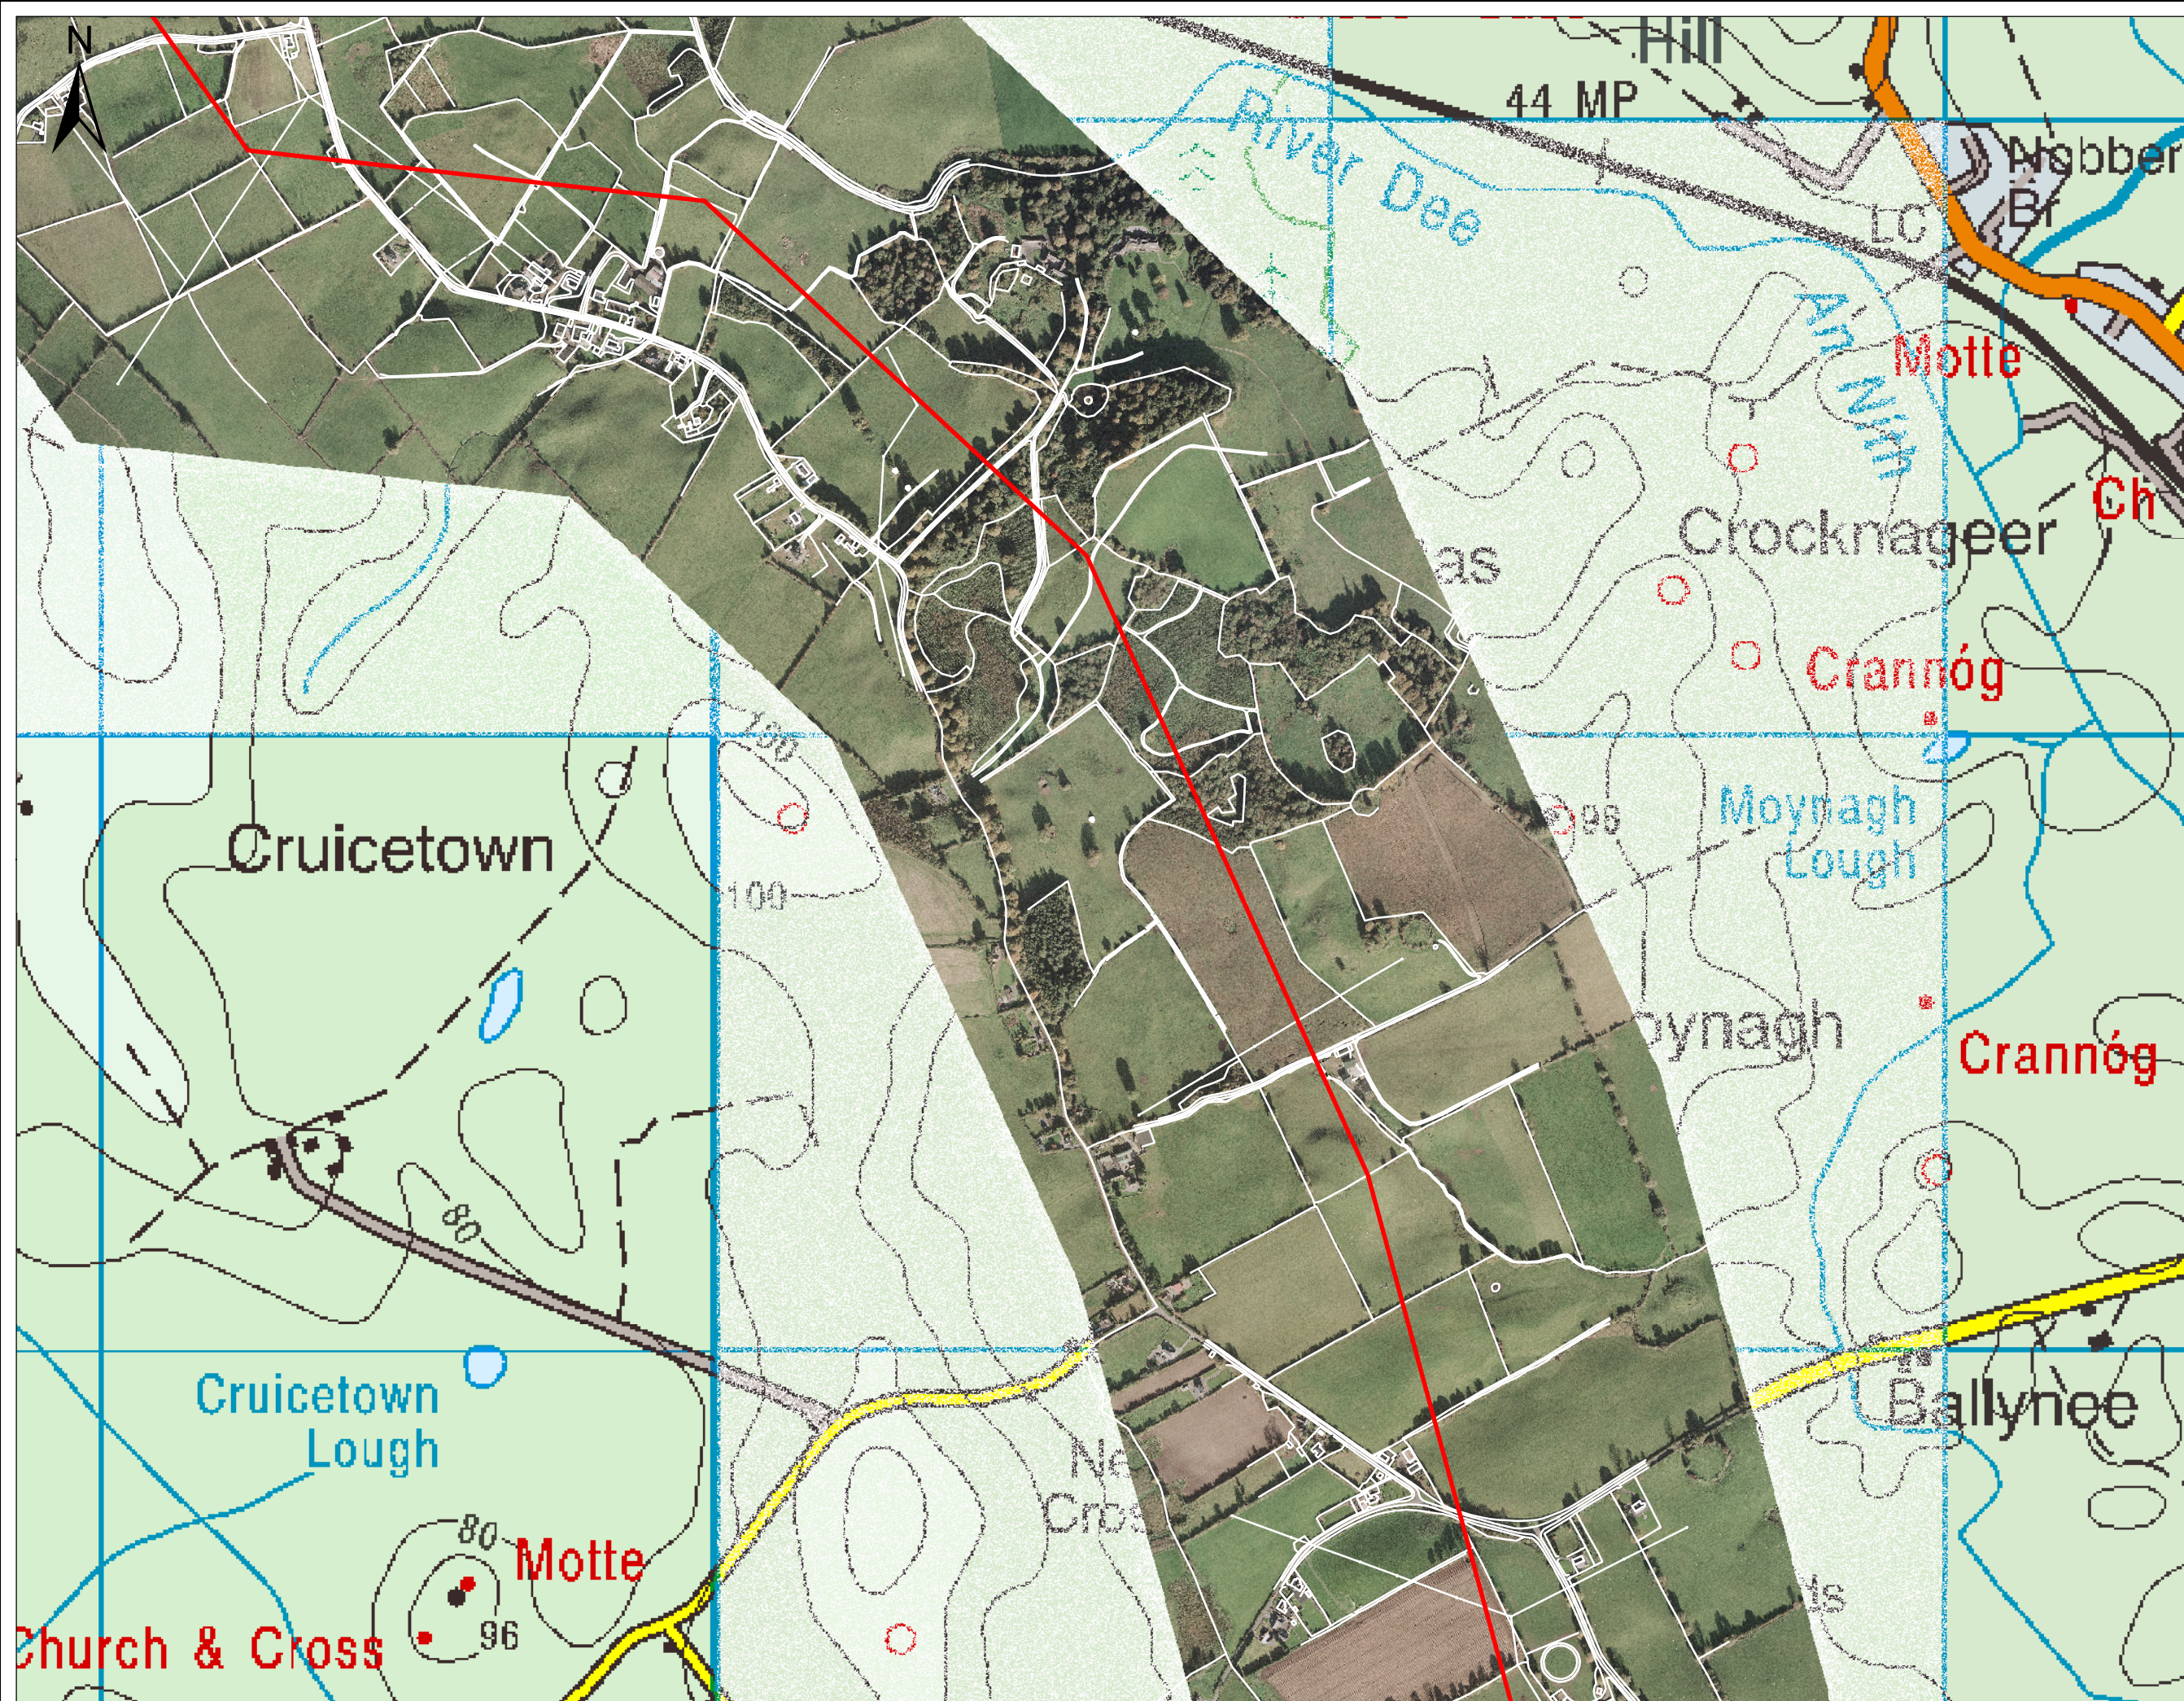

Legend

— Indicative Line Route

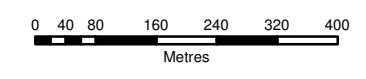

Client:



Project:
NORTH-SOUTH
400 KV INTERCONNECTION
DEVELOPMENT

Title:
INDICATIVE LINE ROUTE

Scale @ A3: 1:10,000


Prepared by: G.Fil Checked: M. Hogan Date: September 2012

Project Director: Damien Grehan

TOBIN Consulting Engineers
Consulting, Civil and Structural Engineers,
Block 10-4, Blanchardstown Corporate Park,
Dublin 15, Ireland.
tel: +353-(0)1-8030406
fax: +353-(0)1-8030409
e-mail: info@tobin.ie
www.tobin.ie




Drawing No.: Fig.18 Issue: A

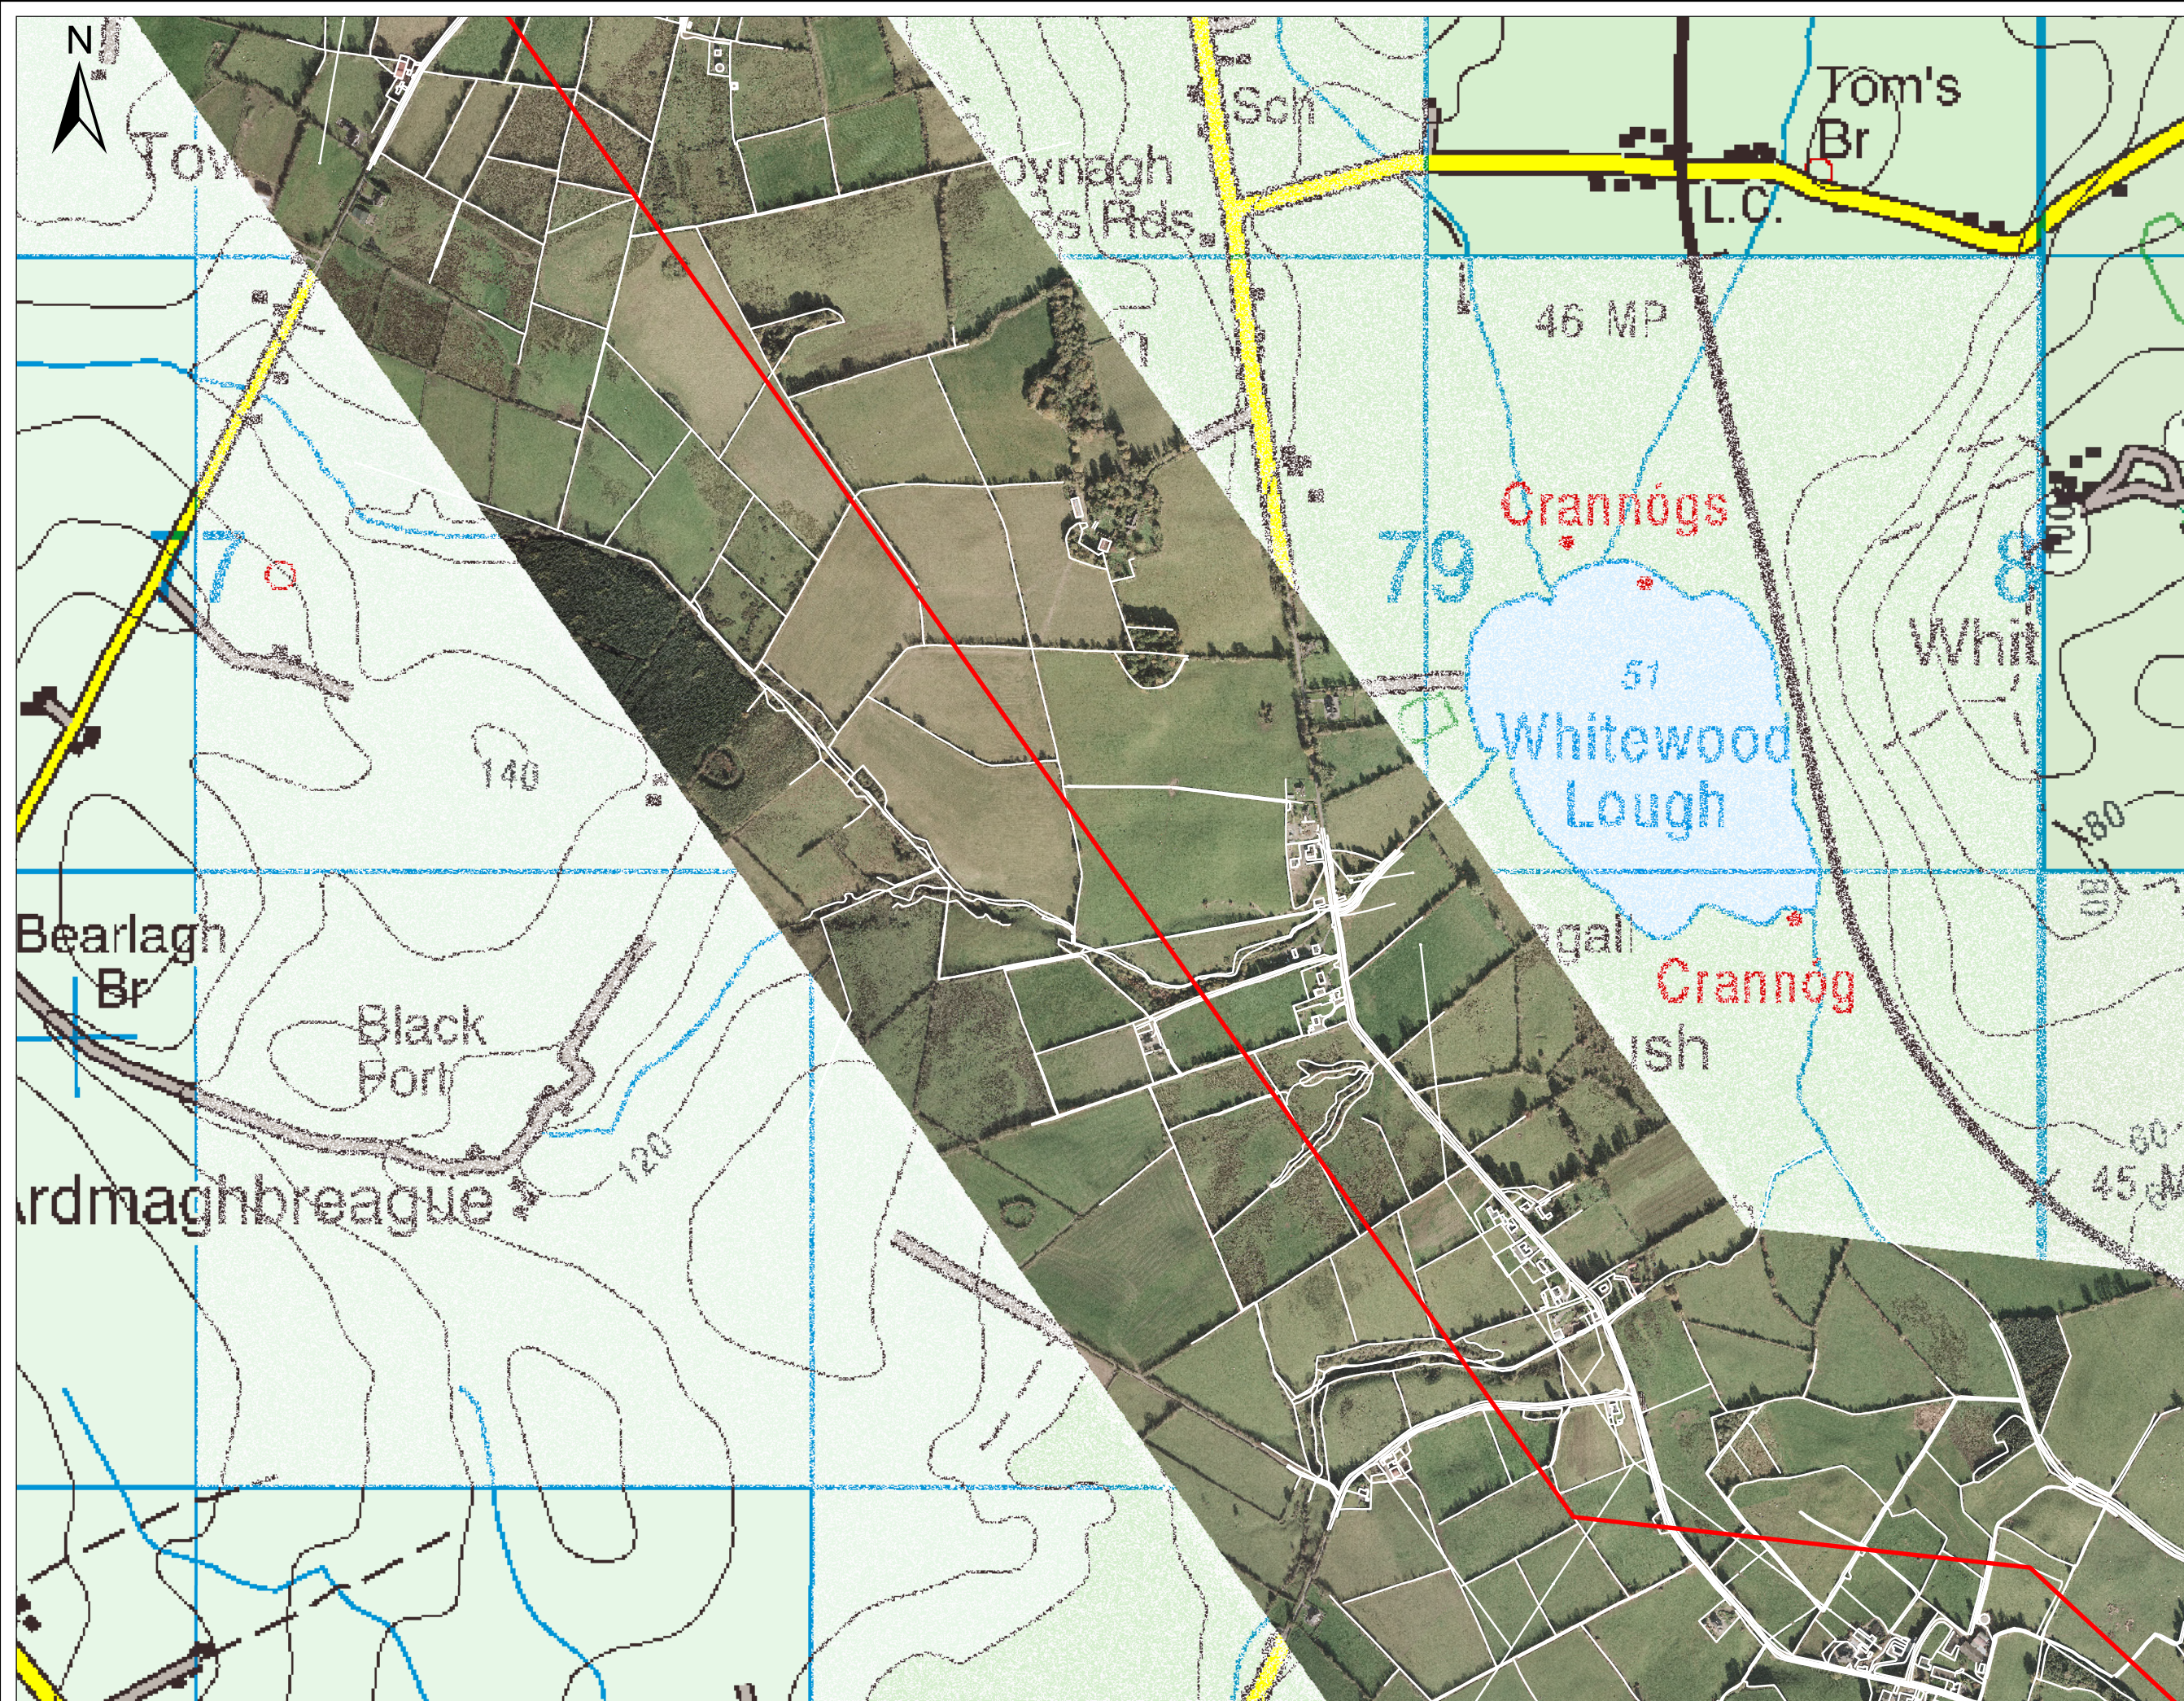

Legend

— Indicative Line Route

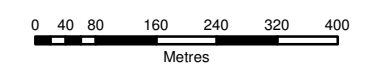

Client:



Project:

NORTH-SOUTH
400 KV INTERCONNECTION
DEVELOPMENT

Title:

INDICATIVE LINE ROUTE

Scale @ A3: 1:10,000


Prepared by: G.Fil Checked: M. Hogan Date: September 2012

Project Director: Damien Grehan

TOBIN Consulting Engineers
Consulting, Civil and Structural Engineers,
Block 10-4, Blanchardstown Corporate Park,
Dublin 15, Ireland.
tel: +353-(0)1-8030406
fax: +353-(0)1-8030409
e-mail: info@tobin.ie
www.tobin.ie




Drawing No.: Fig.19 Issue: A

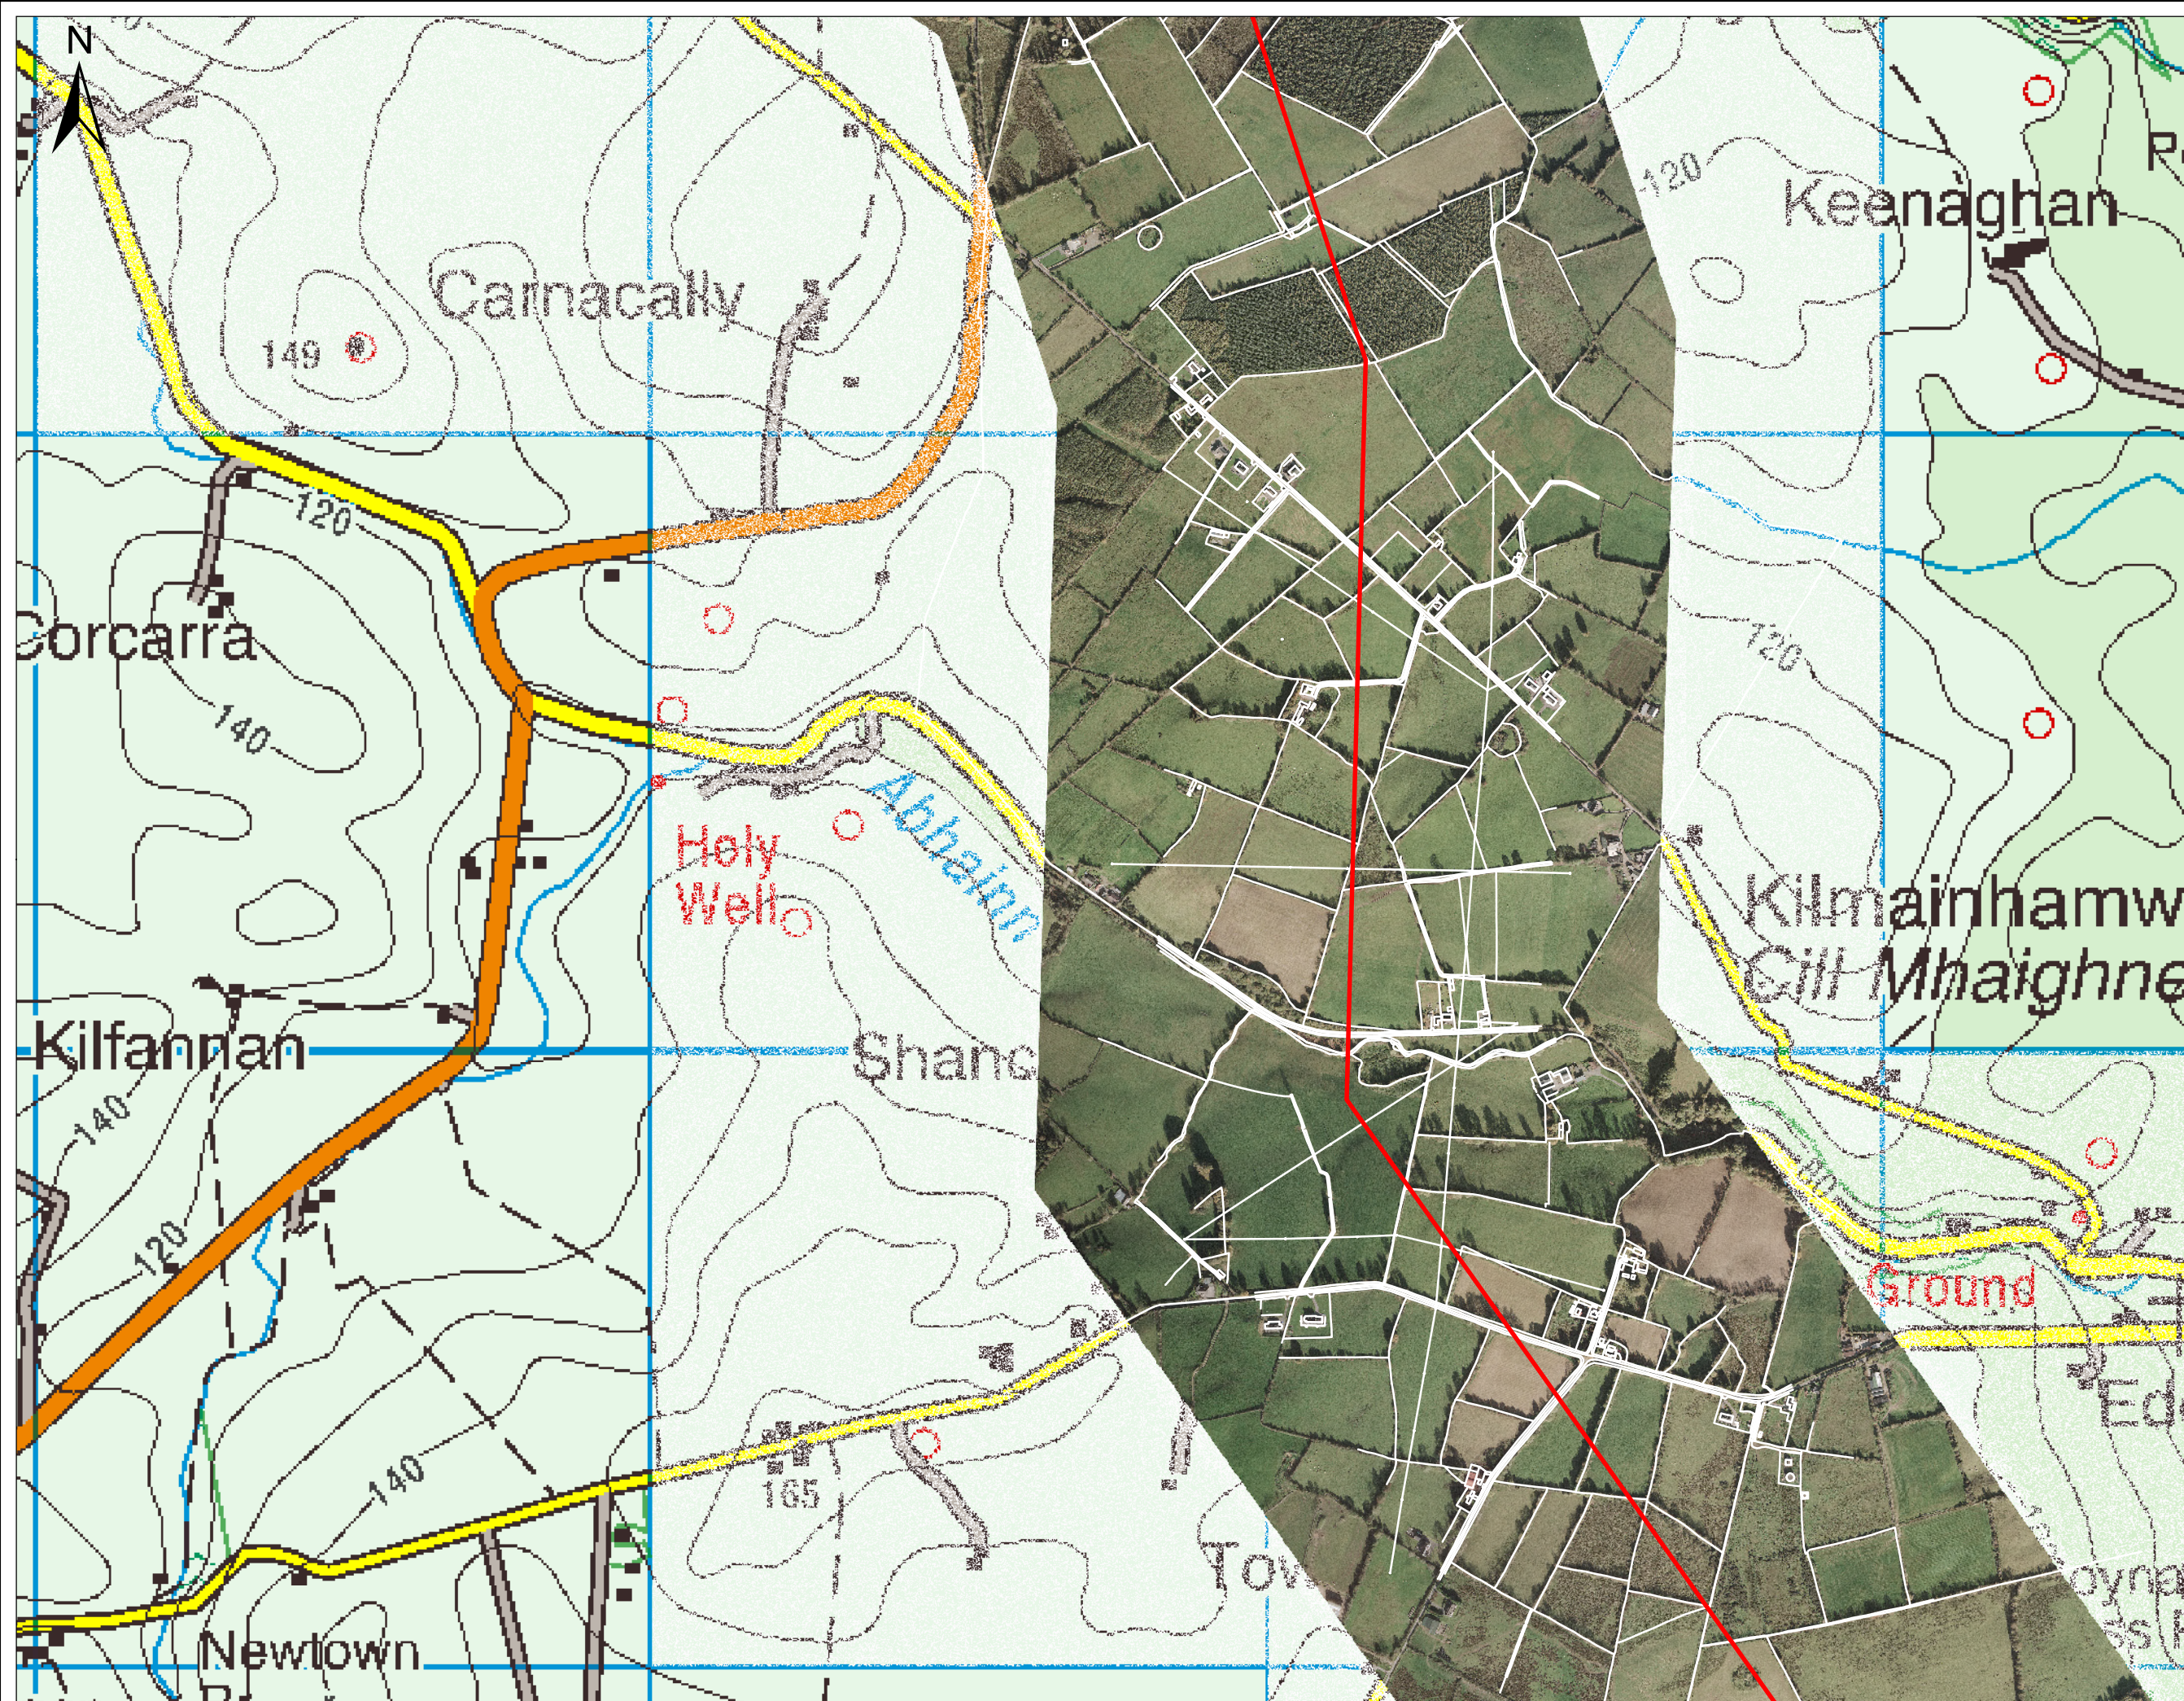

Legend

— Indicative Line Route

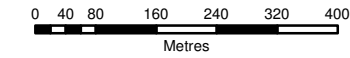

Client:



Project:
NORTH-SOUTH
400 KV INTERCONNECTION
DEVELOPMENT


Title:
INDICATIVE LINE ROUTE

Scale @ A3: 1:10,000
Prepared by: G.Fil Checked: M. Hogan Date: September 2012
Project Director: Damien Grehan

TOBIN Consulting Engineers
Consulting, Civil and Structural Engineers,
Block 10-4, Blanchardstown Corporate Park,
Dublin 15, Ireland.
tel: +353-(0)1-8030406
fax: +353-(0)1-8030409
e-mail: info@tobin.ie
www.tobin.ie




Drawing No.: Fig.20 Issue: A

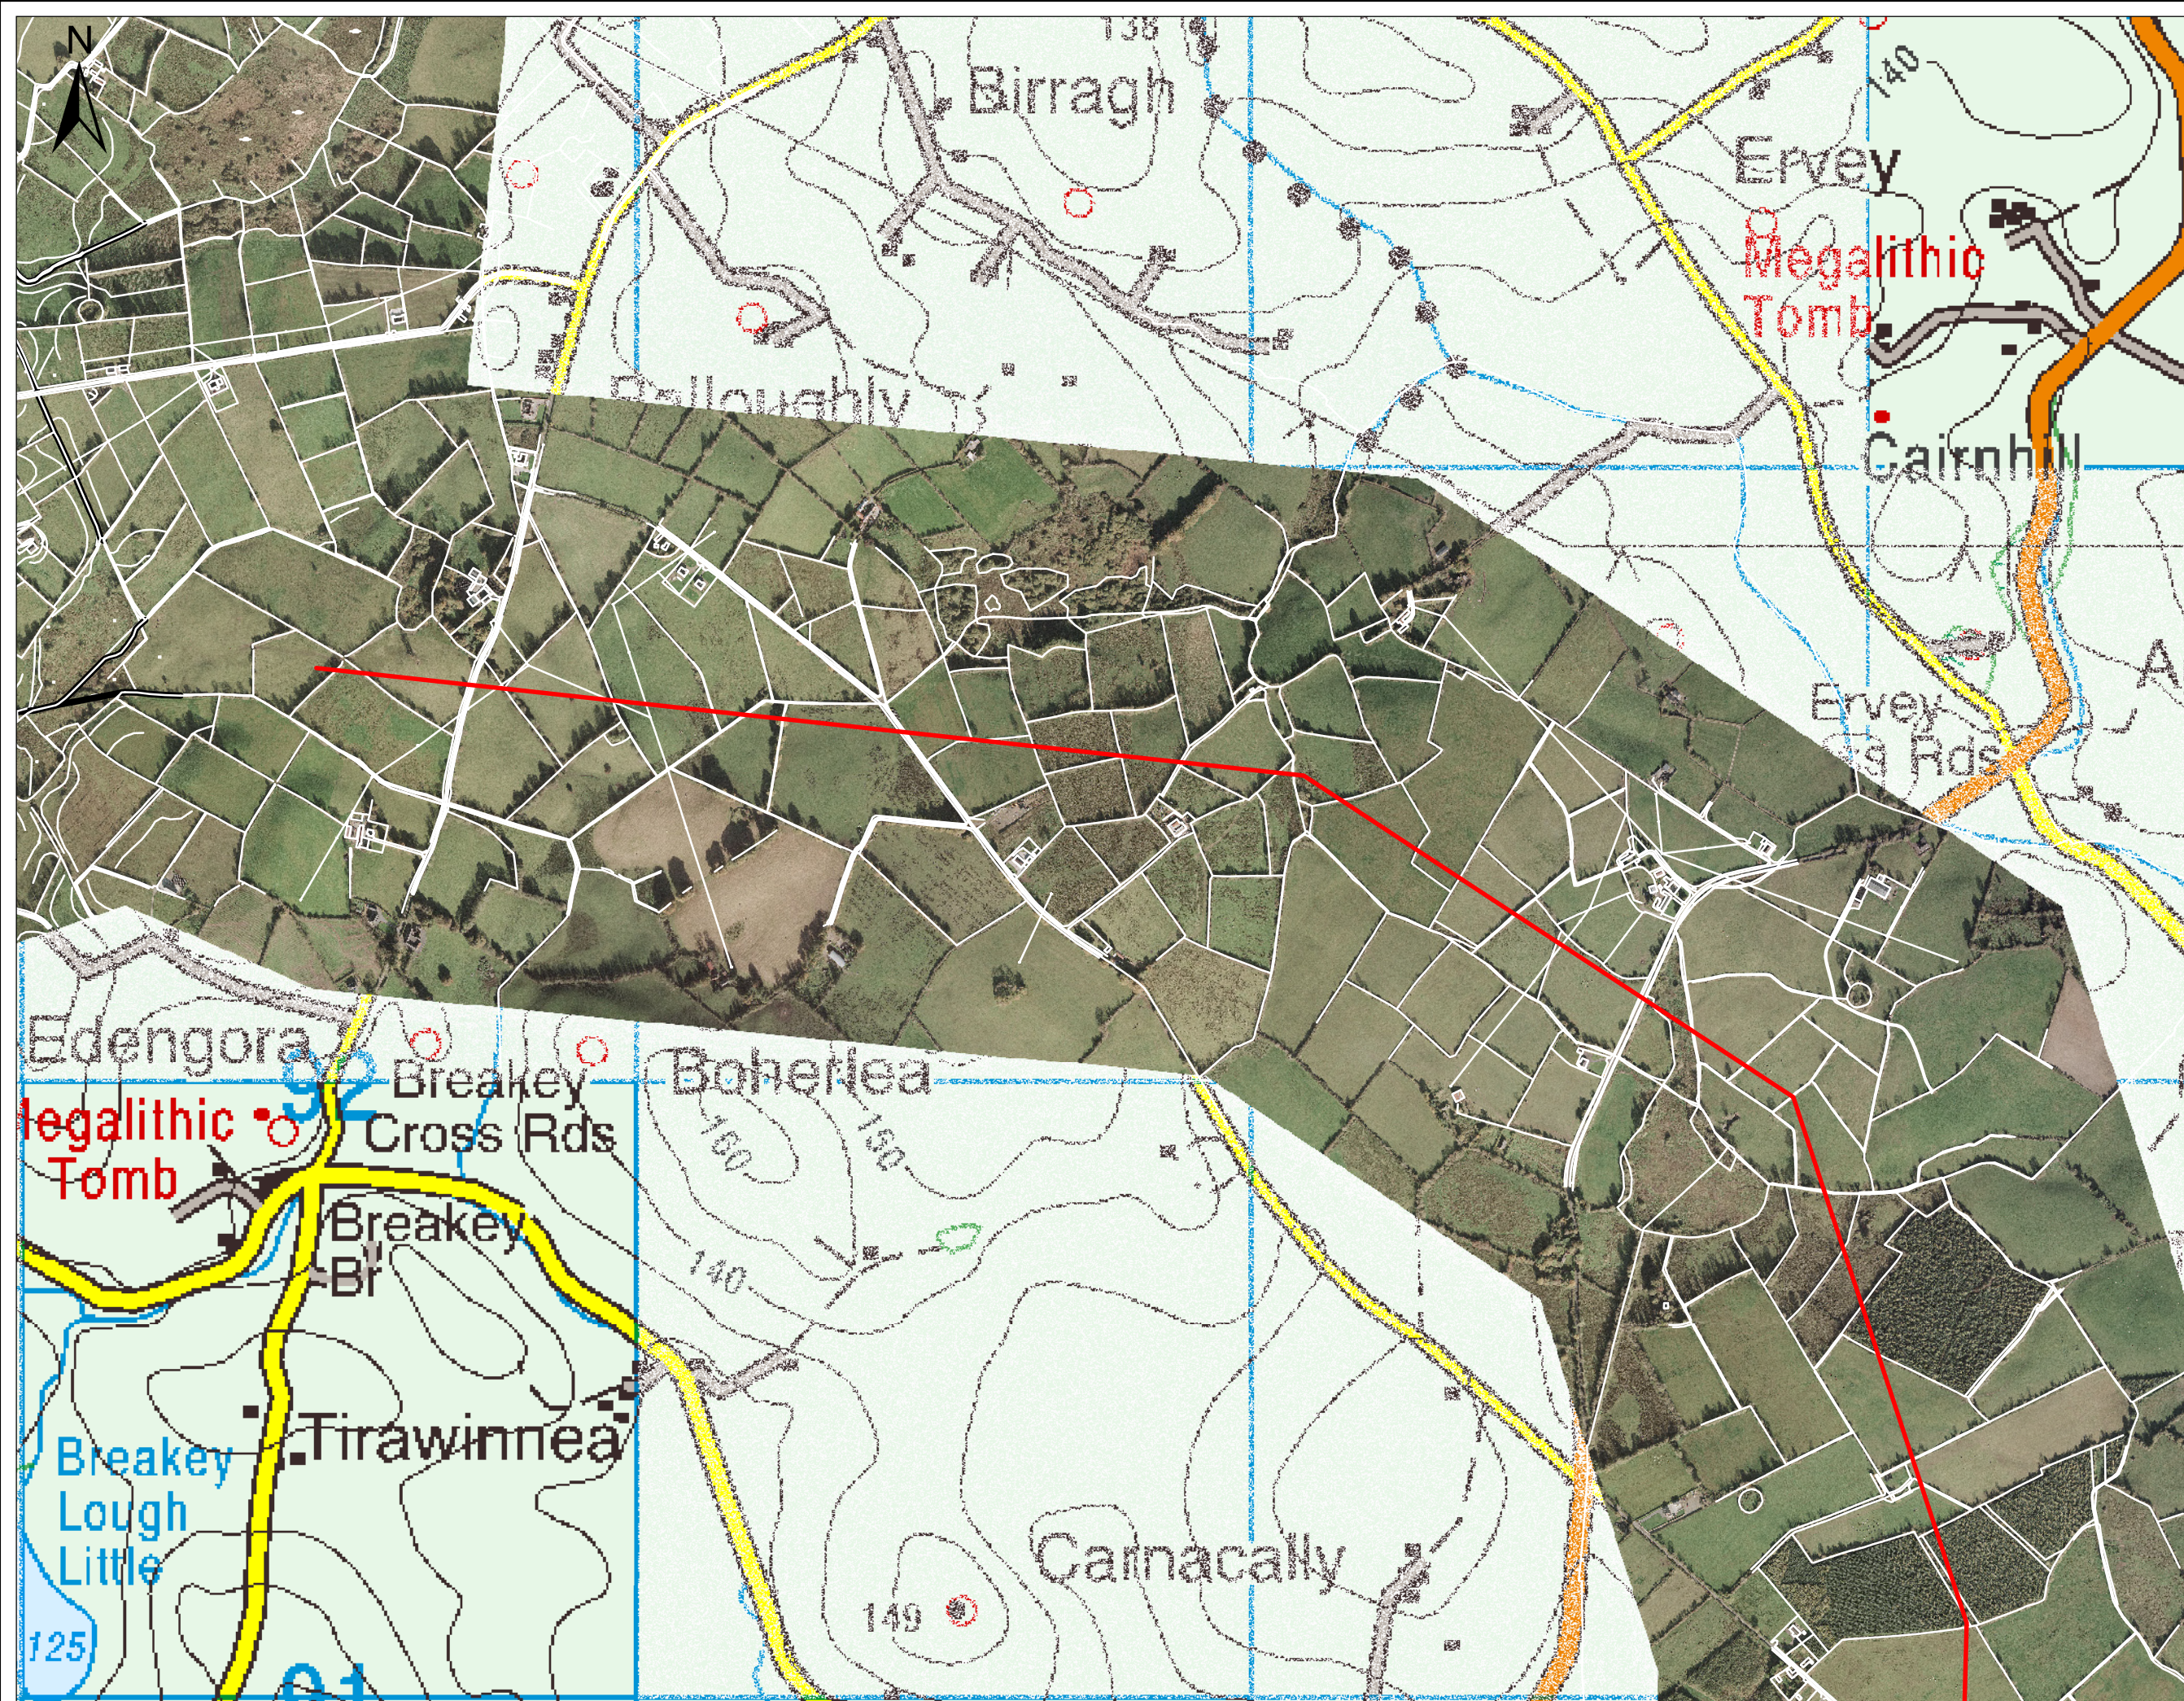

Legend

— Indicative Line Route

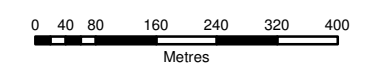

Client:

Project:

NORTH-SOUTH
400 KV INTERCONNECTION
DEVELOPMENT

Title:

INDICATIVE LINE ROUTE

Scale @ A3: 1:10,000

Prepared by: G.Fil Checked: M. Hogan Date: September 2012

Project Director: Damien Grehan

TOBIN Consulting Engineers
Consulting, Civil and Structural Engineers,
Block 10-4, Blanchardstown Corporate Park,
Dublin 15, Ireland.
tel: +353-(0)1-8030406
fax: +353-(0)1-8030409
e-mail: info@tobin.ie
www.tobin.ie

Drawing No.: Fig.21 Issue: A