



# Kingscourt Proposed Substation Study Area

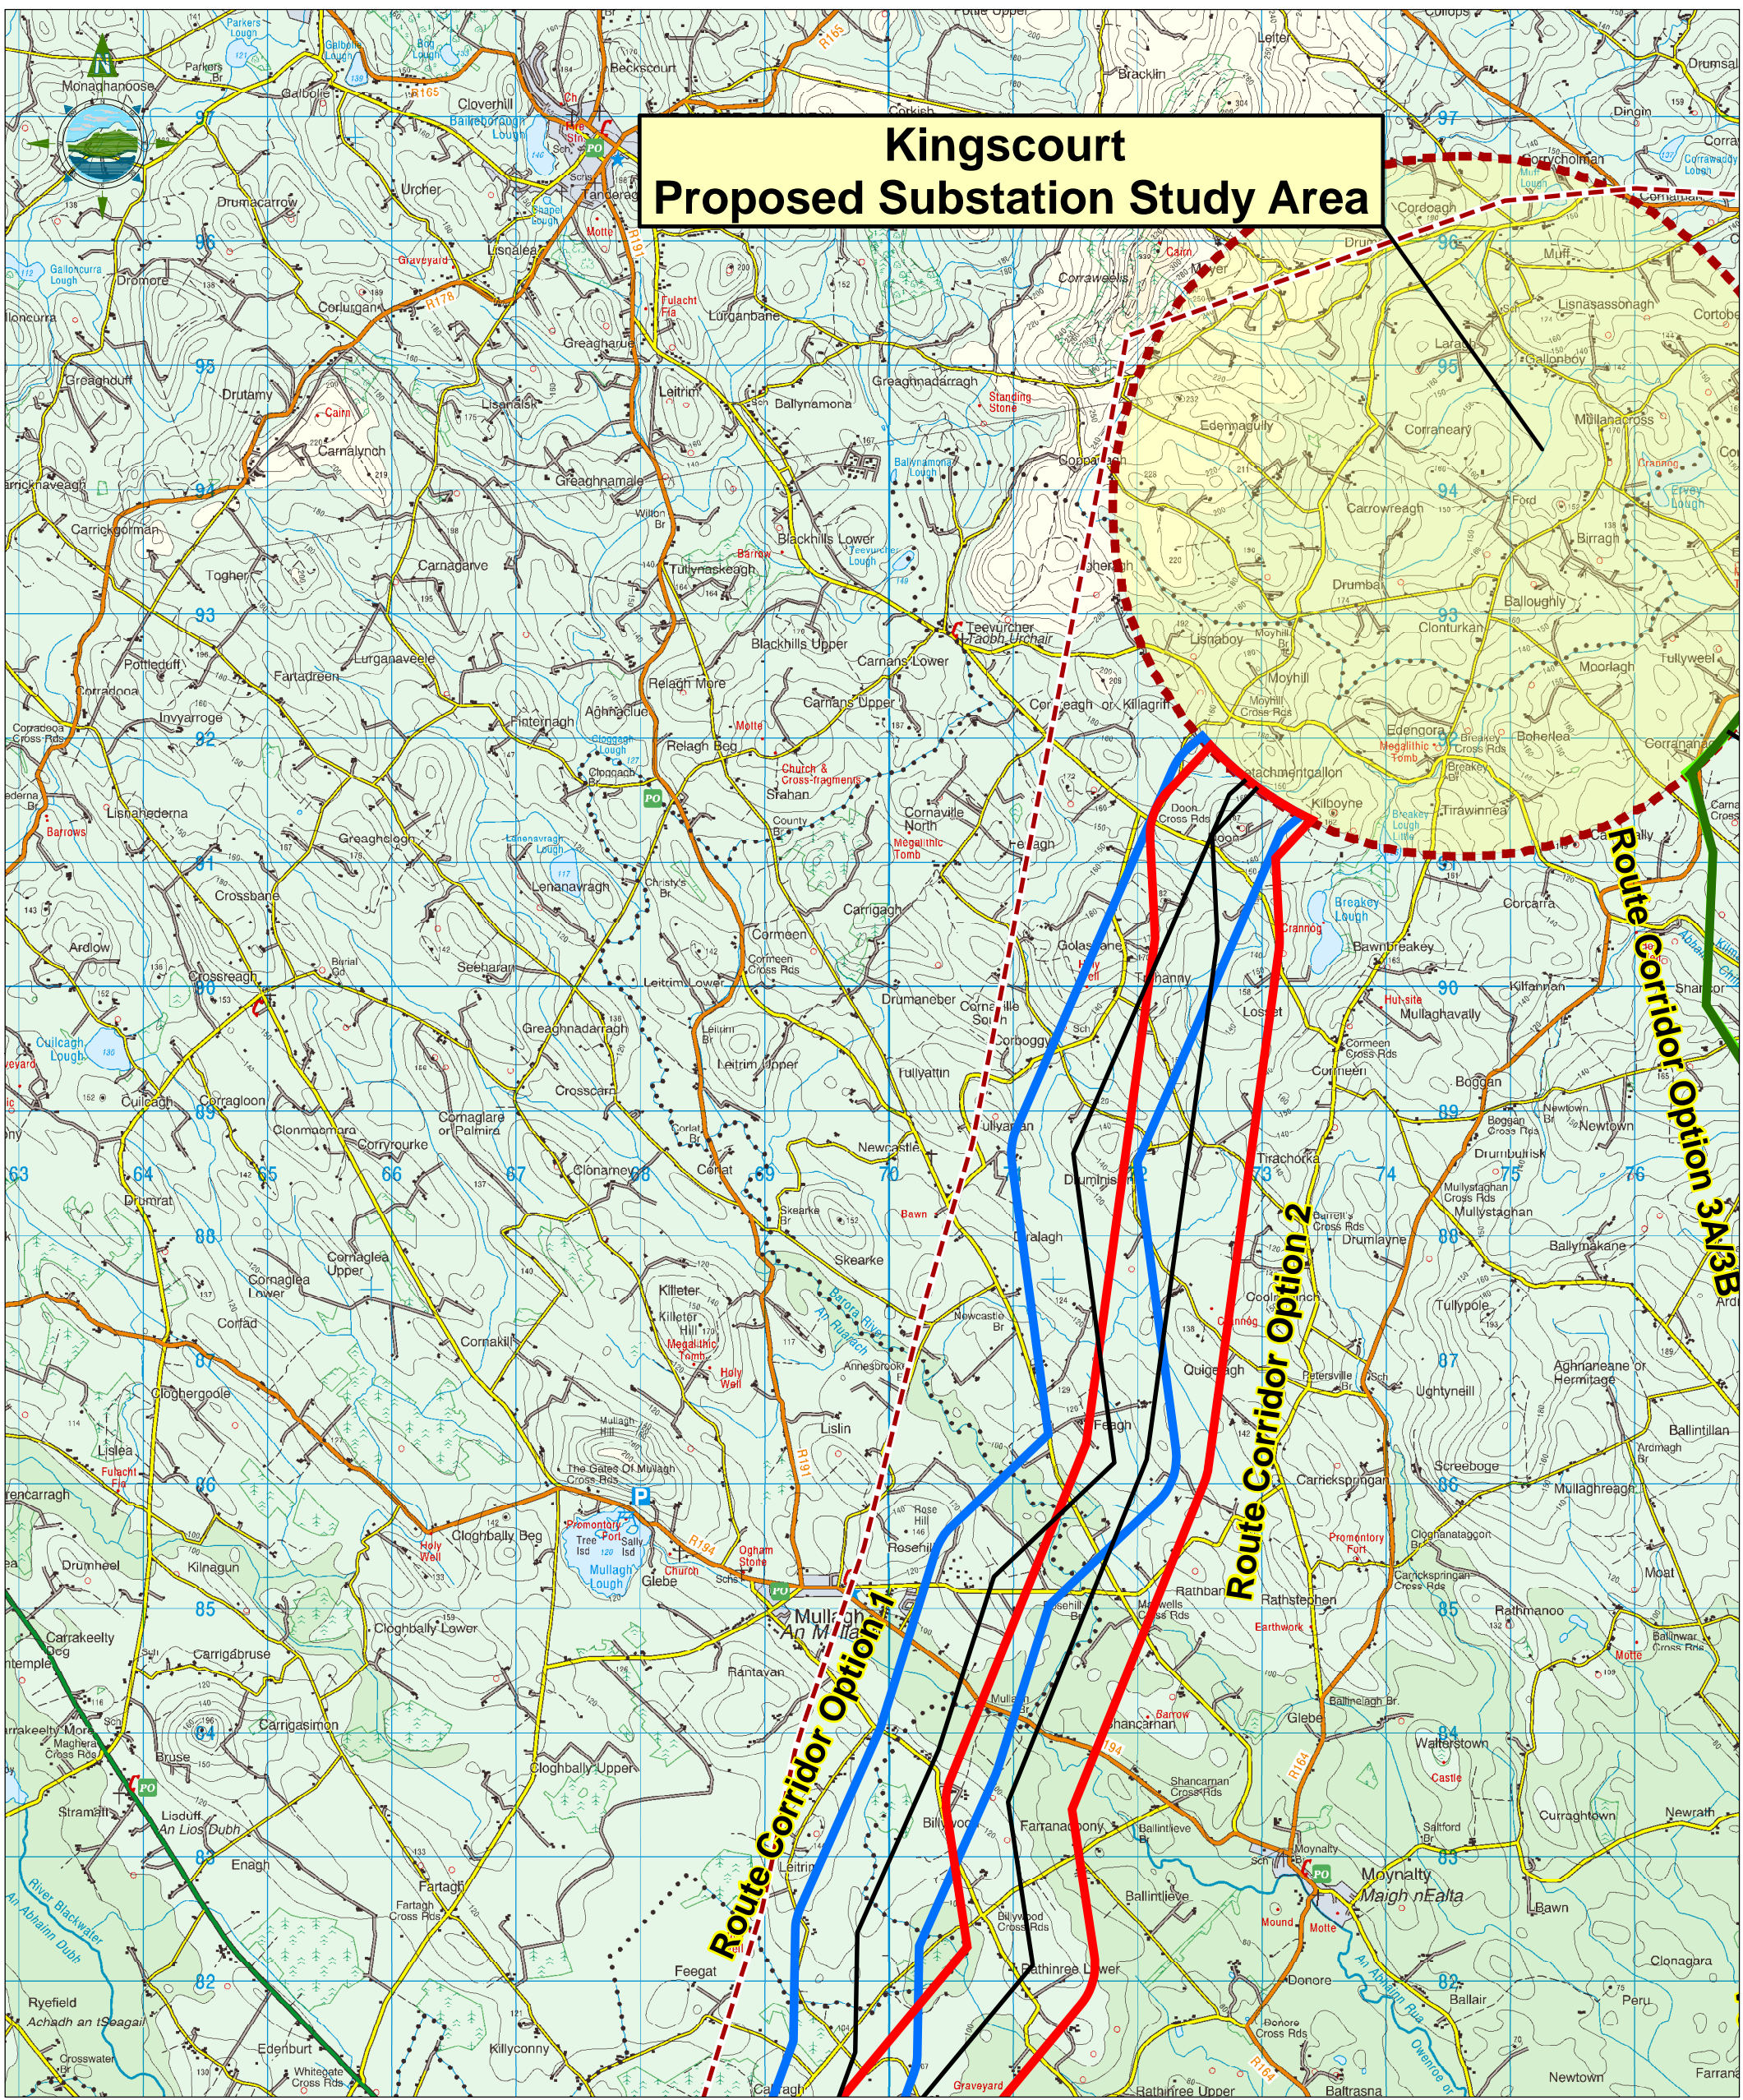

- LEGEND**
- Study Area: 400kV Power Line Route
  - Study Area: Proposed New Substation
  - Existing Substation Location
  - Route Corridor Option 1
  - Route Corridor Option 2
  - Route Corridor Option 3A
  - Route Corridor Option 3B
  - Line Route Options

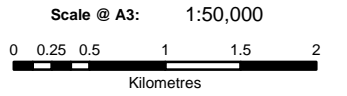

B	01-05-08	Added lines and changed logo	A.G.	M.H.
A	16-11-07	Issued for Public Consultation	P.K.	M.H.

Issue	Date	Description	By	Chkd.
<b>NOTES</b>				
1. FIGURED DIMENSIONS ONLY TO BE TAKEN FROM THIS DRAWING				
2. DISCOVERY SERIES TILES USED: OS2628, OS2828, OS3028, OS2626, OS2826, OS3026, OS2624, OS3024				
3. ALL LEVELS RELATE TO ORDNANCE SURVEY DATUM AT MALIN HEAD				



Project:  
**PUBLIC CONSULTATION  
KINGSCOURT TO WOODLAND  
400KV OVERHEAD LINE ROUTES**

Title:  
**LINE ROUTE OPTIONS WITHIN  
ROUTE CORRIDOR OPTIONS**

SHEET 1

Prepared by: P.Kelly  
Checked: M. Hogan  
Date: May 2008

Project Director: Ciaran O'Keeffe



Consulting, Civil and Structural Engineers.  
Block 10-4, Blanchardstown Corporate Park,  
Dublin 15, Ireland

tel: +353-(0)1-8030406  
fax: +353-(0)1-8030409  
e-mail: info@tobin.ie  
www.tobin.ie

Issue:  
**B**