



- Legend**
- Preferred Underground Option
  - HV DC Converter Station Locations

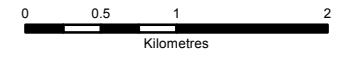

Issue	Date	Description	By	Chkd.
A	13-06-14	Issued	G.F.	S.T.

Client: 

Project: **THE GRID WEST PROJECT**


Title: **North-West Mayo HVDC Converter Station Locations Overview**

Scale @ A3: 1:50,000


Prepared by:	Checked:	Date:
G. Fil	S. Tinnelly	June 2014
Project Director:	B. Downes	

 **TOBIN**  
Patrick J. Tobin & Co. Ltd.

Consulting, Civil and Structural Engineers,  
Market Square, Castlebar,  
Co. Mayo, Ireland.  
tel: +353-(0)1-8030406  
fax: +353-(0)1-8030409  
e-mail: info@tobin.ie  
www.tobin.ie

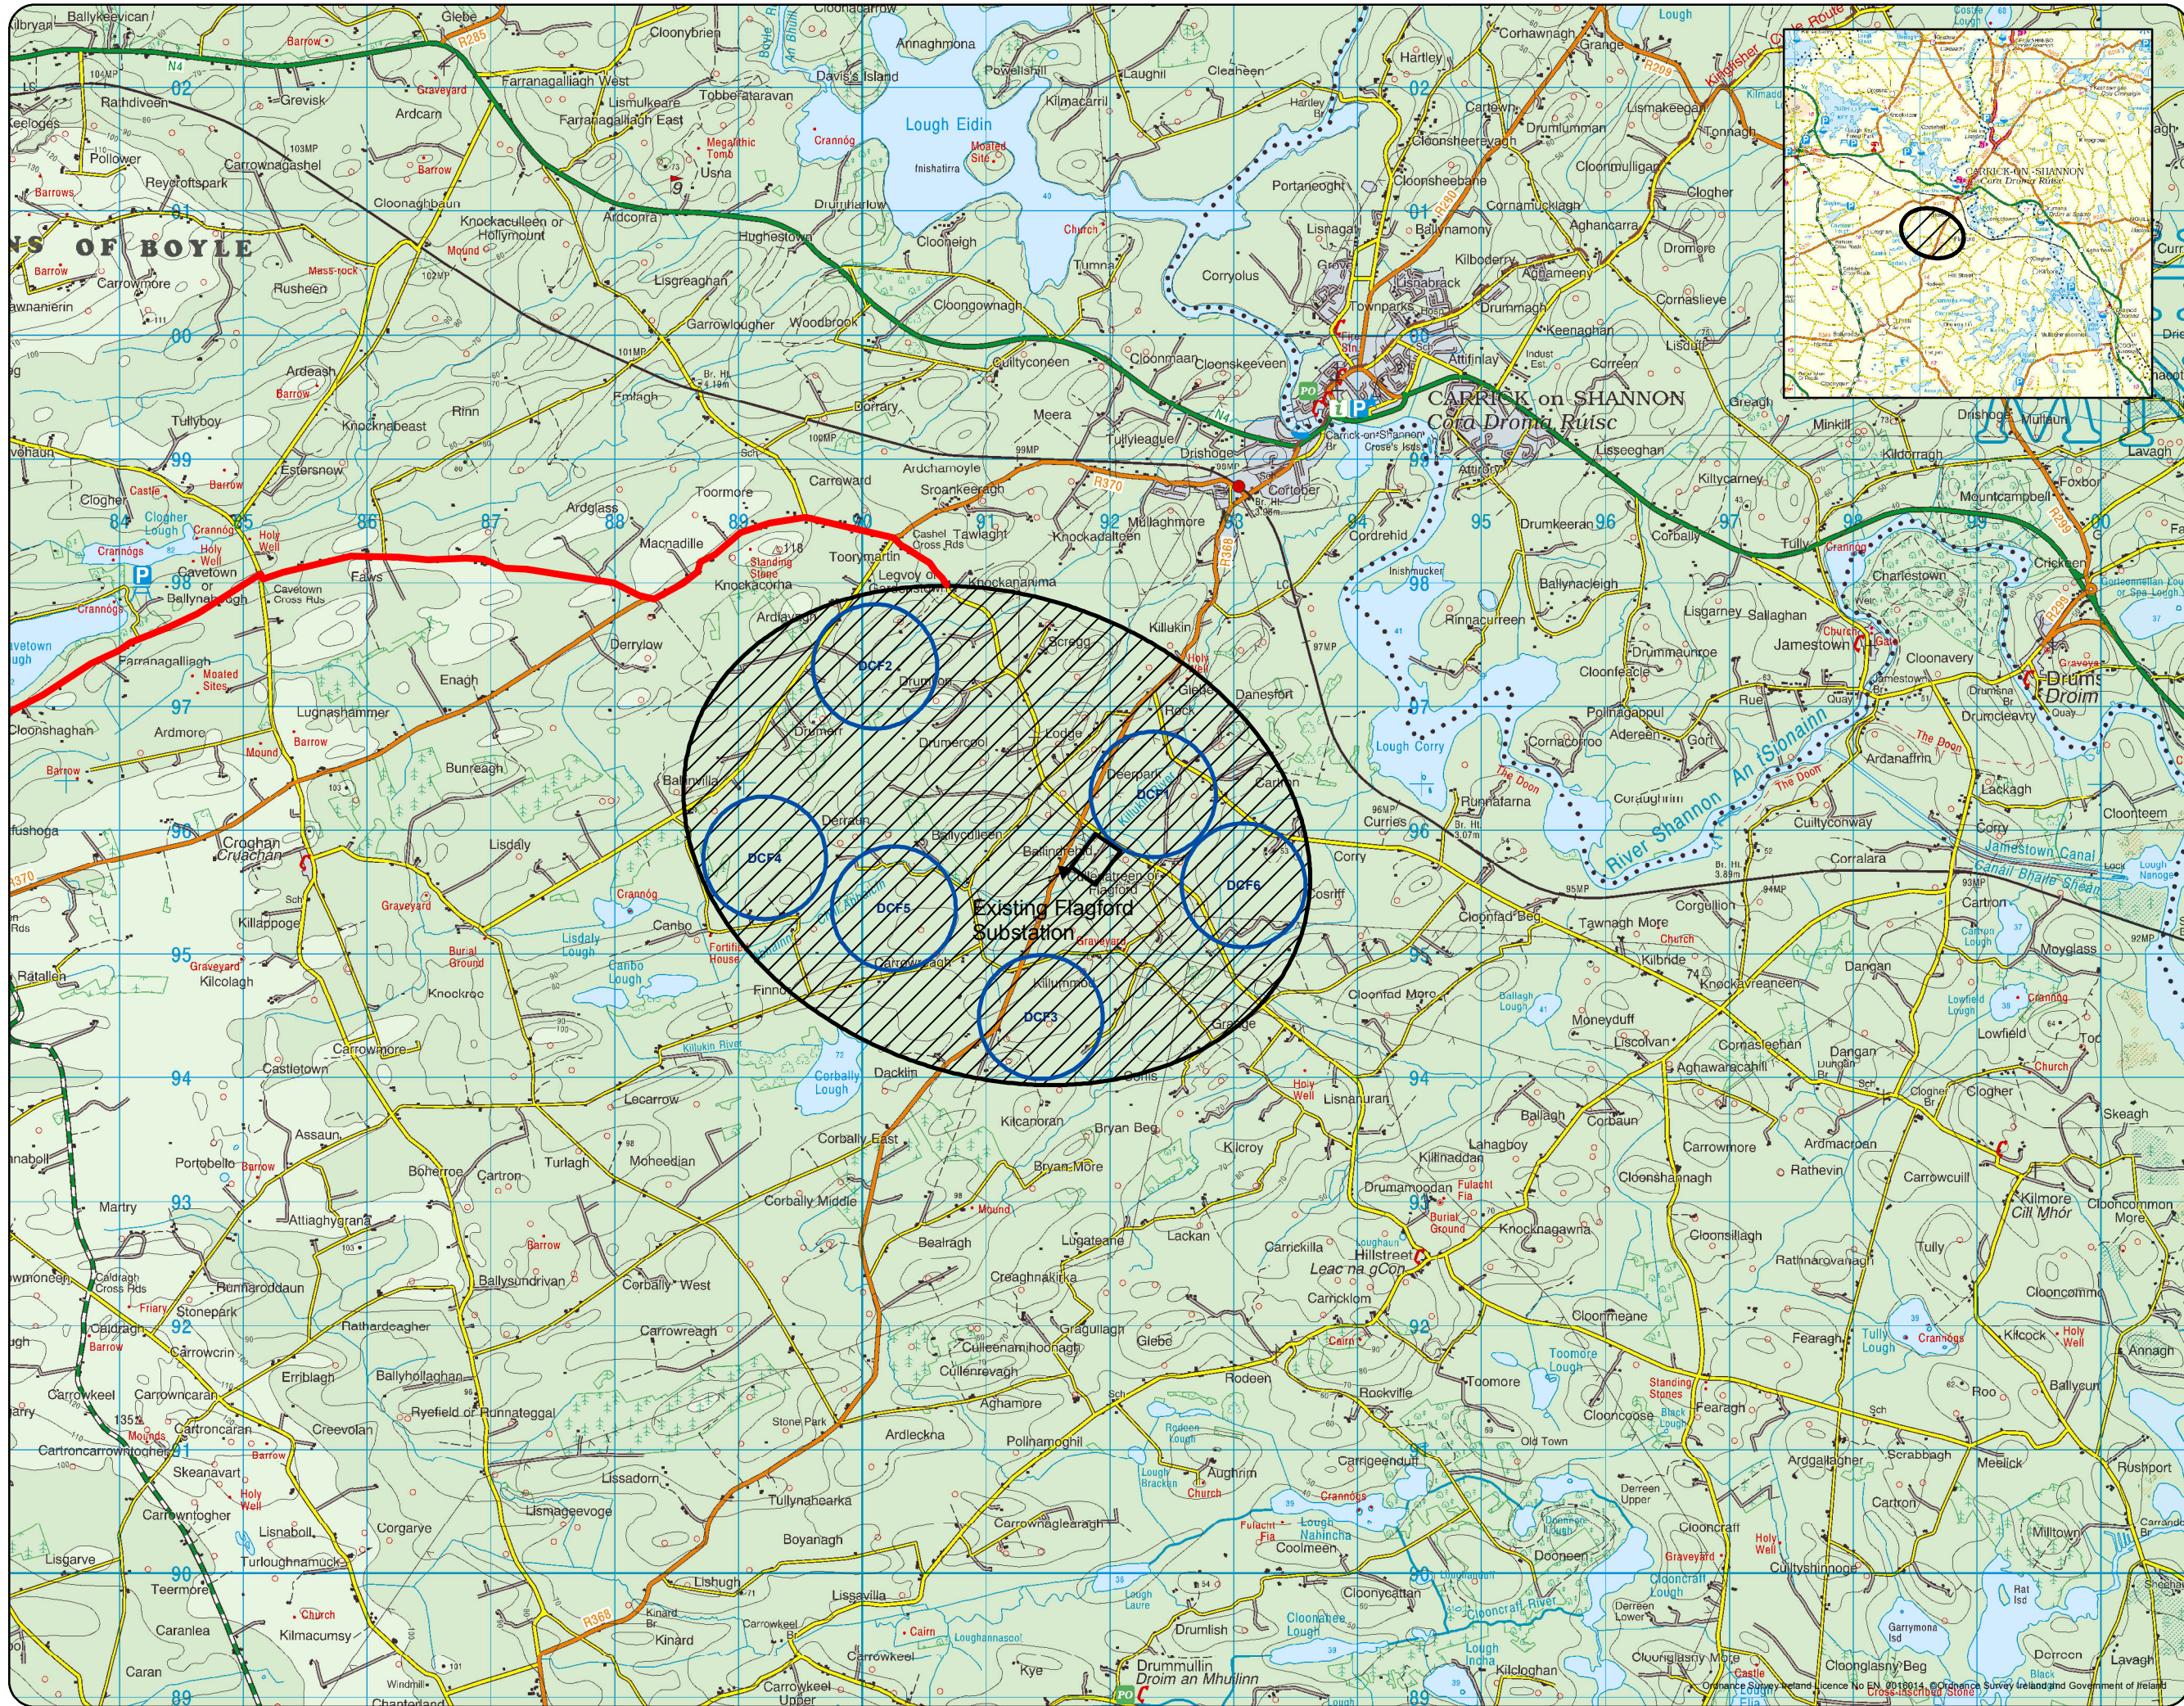

- Legend**
- Preferred Underground Option
  - Converter Station Zone
  - HV DC Converter Station Locations

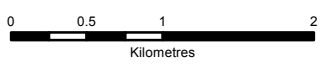

Issue	Date	Description	By	Chkd.
A	13-06-14	Issued	G.F.	S.T.

Client:

Project: **THE GRID WEST PROJECT**

Title: **Flagford HVDC Converter Station Locations Overview**

Scale @ A0: 1:50,000

Prepared by: G.Fil      Checked: S.Tinnelly      Date: June 2014

Project Director: B.Downes

**TOBIN**  
Patrick J. Tobin & Co. Ltd.

Consulting, Civil and Structural Engineers,  
Market Square, Castlebar,  
Co. Mayo, Ireland.  
tel: +353-(0)1-8030406  
fax: +353-(0)1-8030409  
e-mail: info@tobin.ie  
www.tobin.ie