


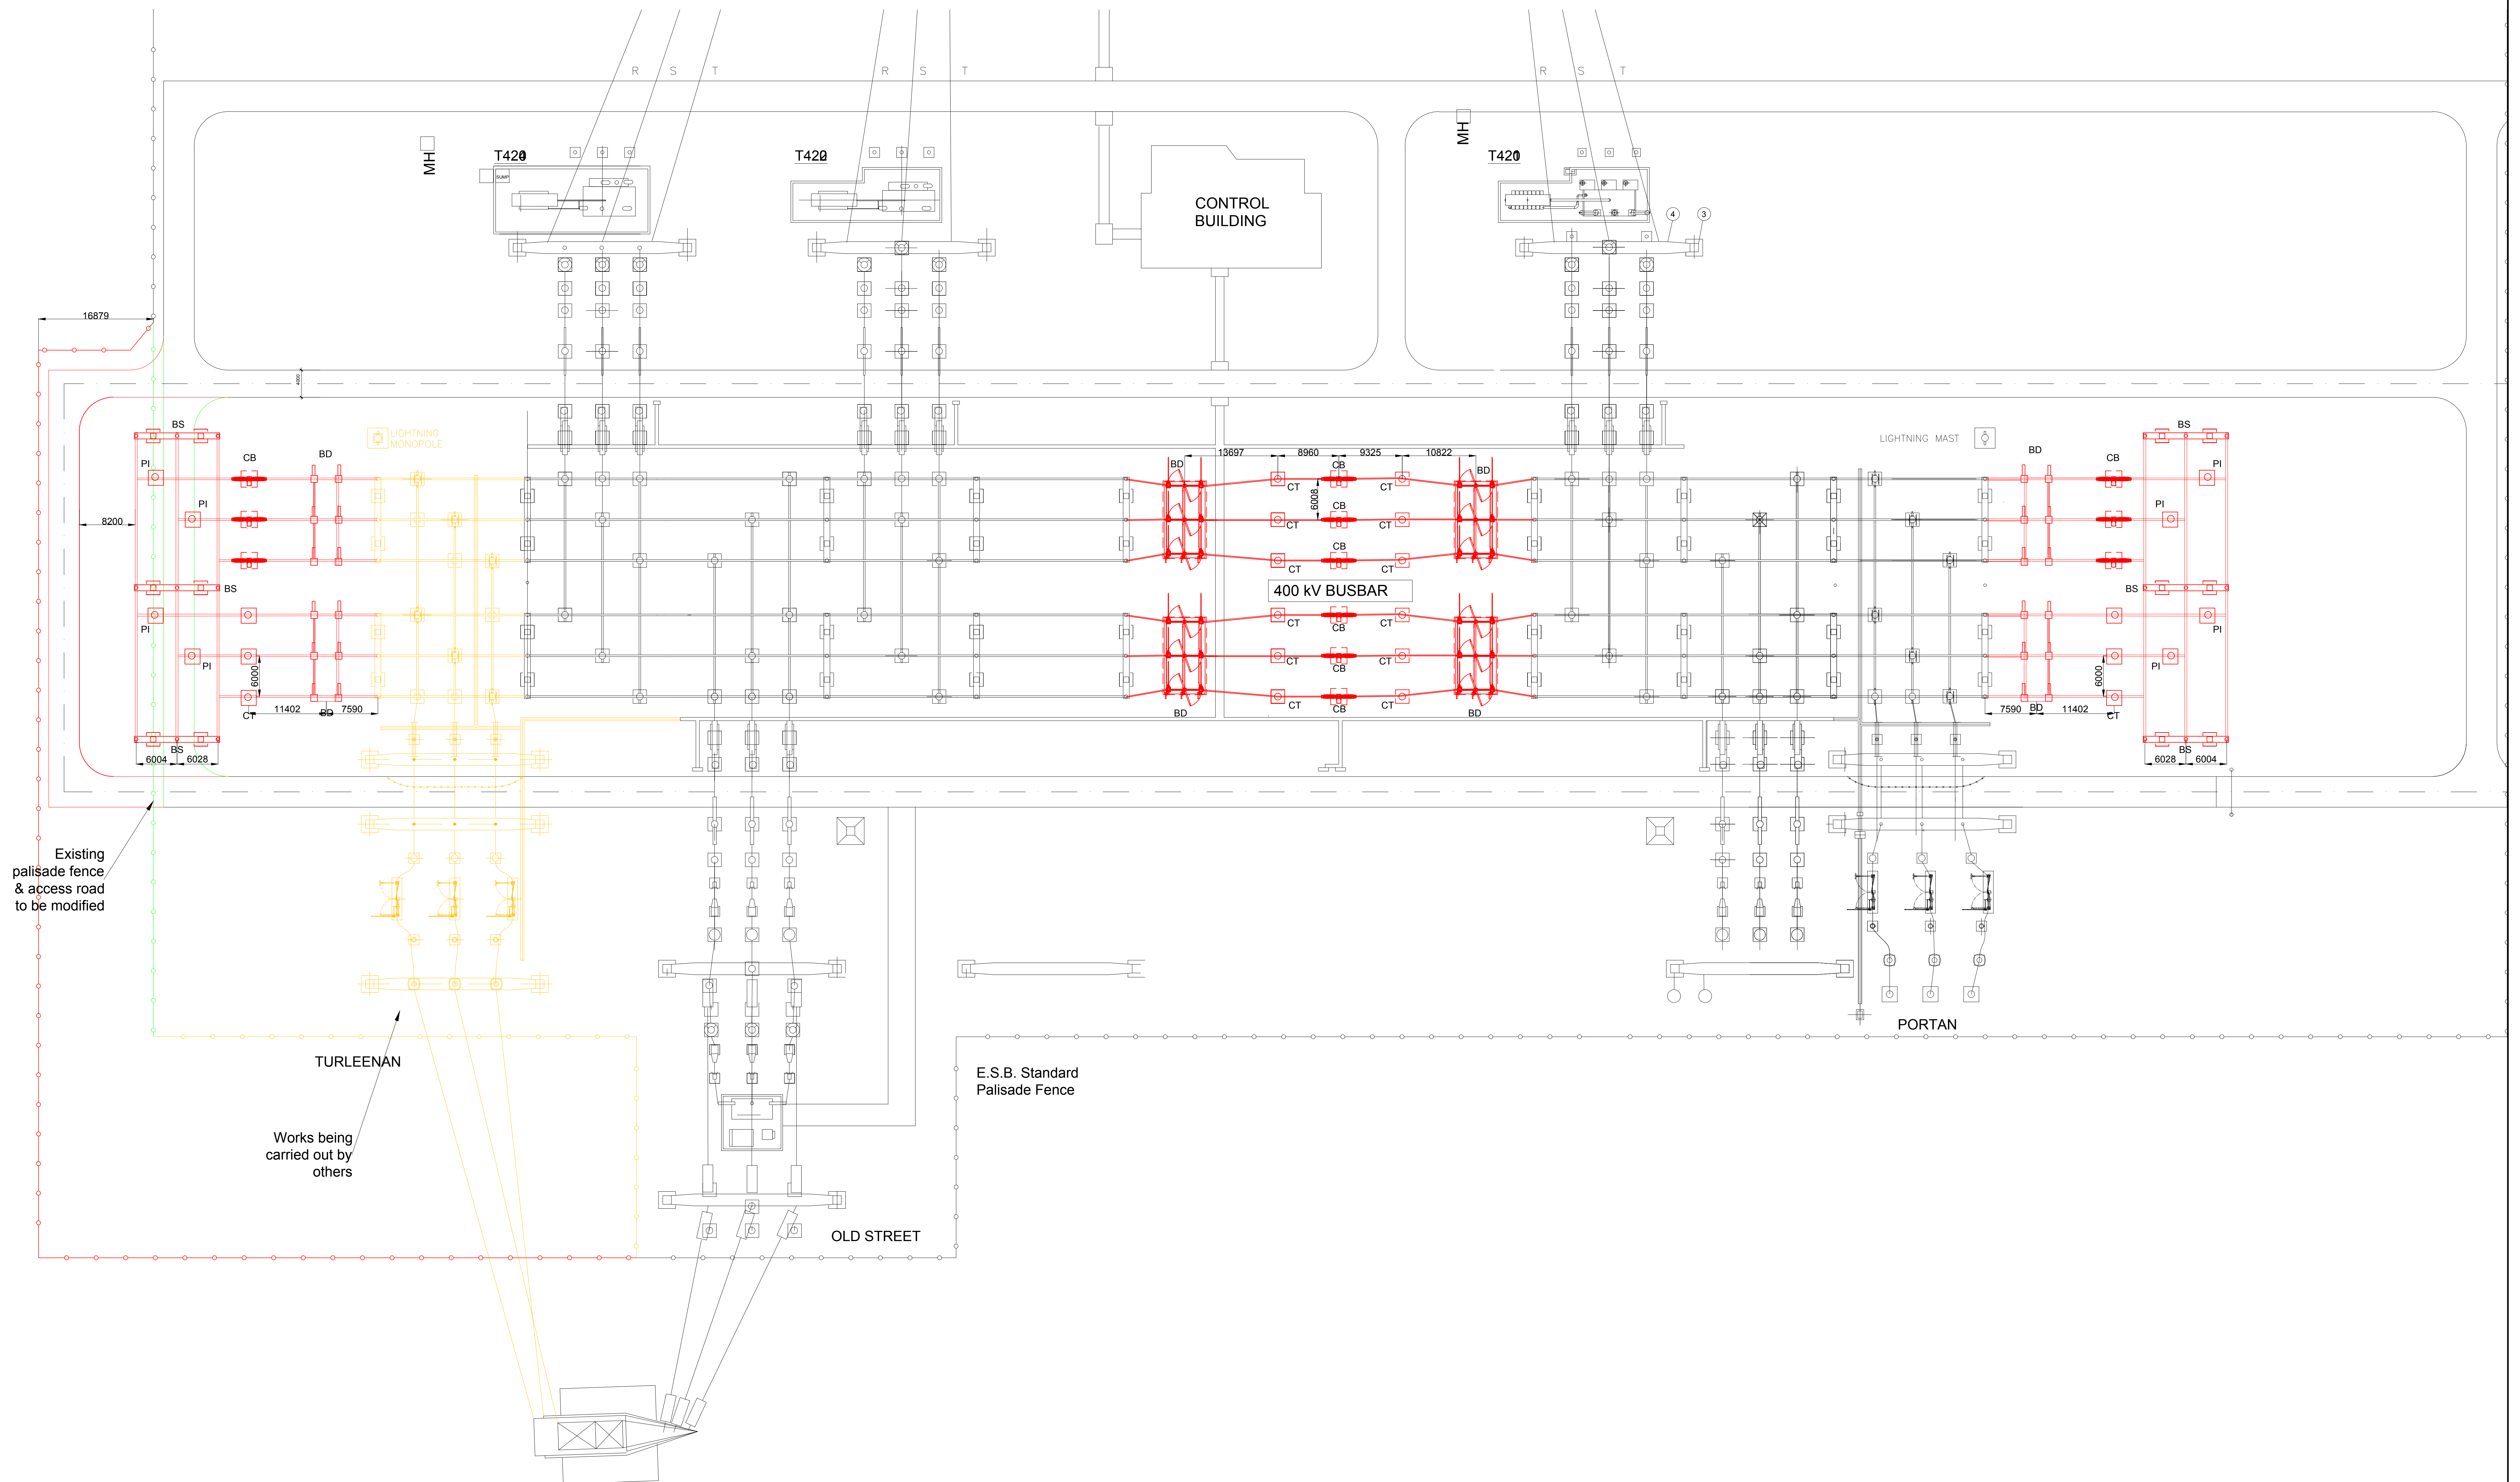

Existing palisade fence & access road to be modified

TURLEENAN
Works being carried out by others

E.S.B. Standard Palisade Fence

OLD STREET

PORTAN

NOTES

- 1. This drawing is for development purposes.
- 2. The standard 400kV bus section cannot be accommodated without major substation reconfiguration.

LEGEND

- Existing
- New
- To be removed
- Work by others
- DL/DE - Line Disconnector/Earth
- VT - Voltage Transformer
- CT - Current Transformer
- PI - Post Insulator
- BS - Busbar Support
- SA - Surge Arrestor
- CB - Circuit Breaker
- BD - Bus Disconnector

REFERENCE DRAWINGS

Meath Study Area (MSA) Woodland 400kV Substation Site Layout Plan 6244-2054



EIRGRID CP966

Drawing title
WOODLAND 400kV RING CONFIGURATION (MODIFIED BUS SECTION OPTION)

Drawing status
PRELIMINARY

Scale
1:350 @ A0
DO NOT SCALE

Client no.
321084AE
Rev
A

Drawing number
321084AE-LAY-008B

C:\Users\Smith\10\OneDrive - Jacobs\Eng\Project\Deliverables\Drawings\02 Comm\321084AE-LAY-008B - Woodland 400kV Ring configuration - Modified Rev.dwg 3/10/2020 16:37:49 - 6244-2054 - SMITH\N10